


Drawing name: L:\18-1413-02\DRAWINGS\C-JT-02.dwg 22x34 Jul 10, 2025 1:14pm by: tlgibson

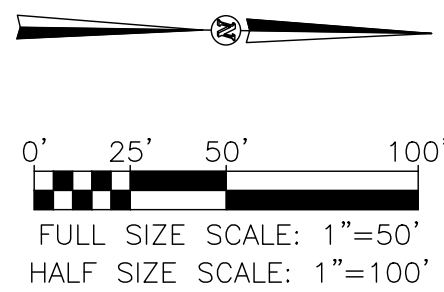

PROPOSED LEGEND


-
- PORTLAND CEMENT CONCRETE
PAVEMENT (FULL STRENGTH) (P-501)
-
- ASPHALTIC CONCRETE PAVEMENT
(SHOULDERS) (P-401)

PAVING JOINT DESIGNATION TABLE	
SYMBOL	TYPE
(A)	TYPE "A" THICKENED EDGE EXPANSION JOINT
(C)	TYPE "C" DOWELED CONTRACTION JOINT
(E)	TYPE "E" DOWELED CONSTRUCTION JOINT
(K)	TYPE "K" BUTT CONSTRUCTION JOINT
(K)	TYPE "K" BUTT CONSTRUCTION JOINT
(A1)	TYPE "A1" THICKENED EDGE EXPANSION JOINT
*	REINFORCED PANEL

JOINT LAYOUT NOTES

- FOR JOINT DETAILS, SEE SHEETS C-JT-02 AND C-JT-03.
- UNLESS OTHERWISE NOTED, THE WIDTH AT THE END OF THE PROPOSED PCC TAPERS IS 2.00'.
- JOINT TYPES ARE CONTINUOUS UNLESS OTHERWISE NOTED.
- THE CONTRACTOR MAY PROPOSE AN ALTERNATE JOINT LAYOUT PLAN TO MATCH THE PAVING PLAN, FOR REVIEW BY THE PROGRAM MANAGER.
- REFER TO GEOMETRIC LAYOUT PLANS (SERIES C-HZ) FOR PAVEMENT LOCATION LAYOUT.
- REFER TO PAVEMENT ELEVATION PLANS (SERIES C-PE) FOR PANEL ELEVATIONS.
- REFER TO TYPICAL SECTIONS FOR DETAILS OF TAXIWAY AND SHOULDER PAVEMENT.

KEYMAP

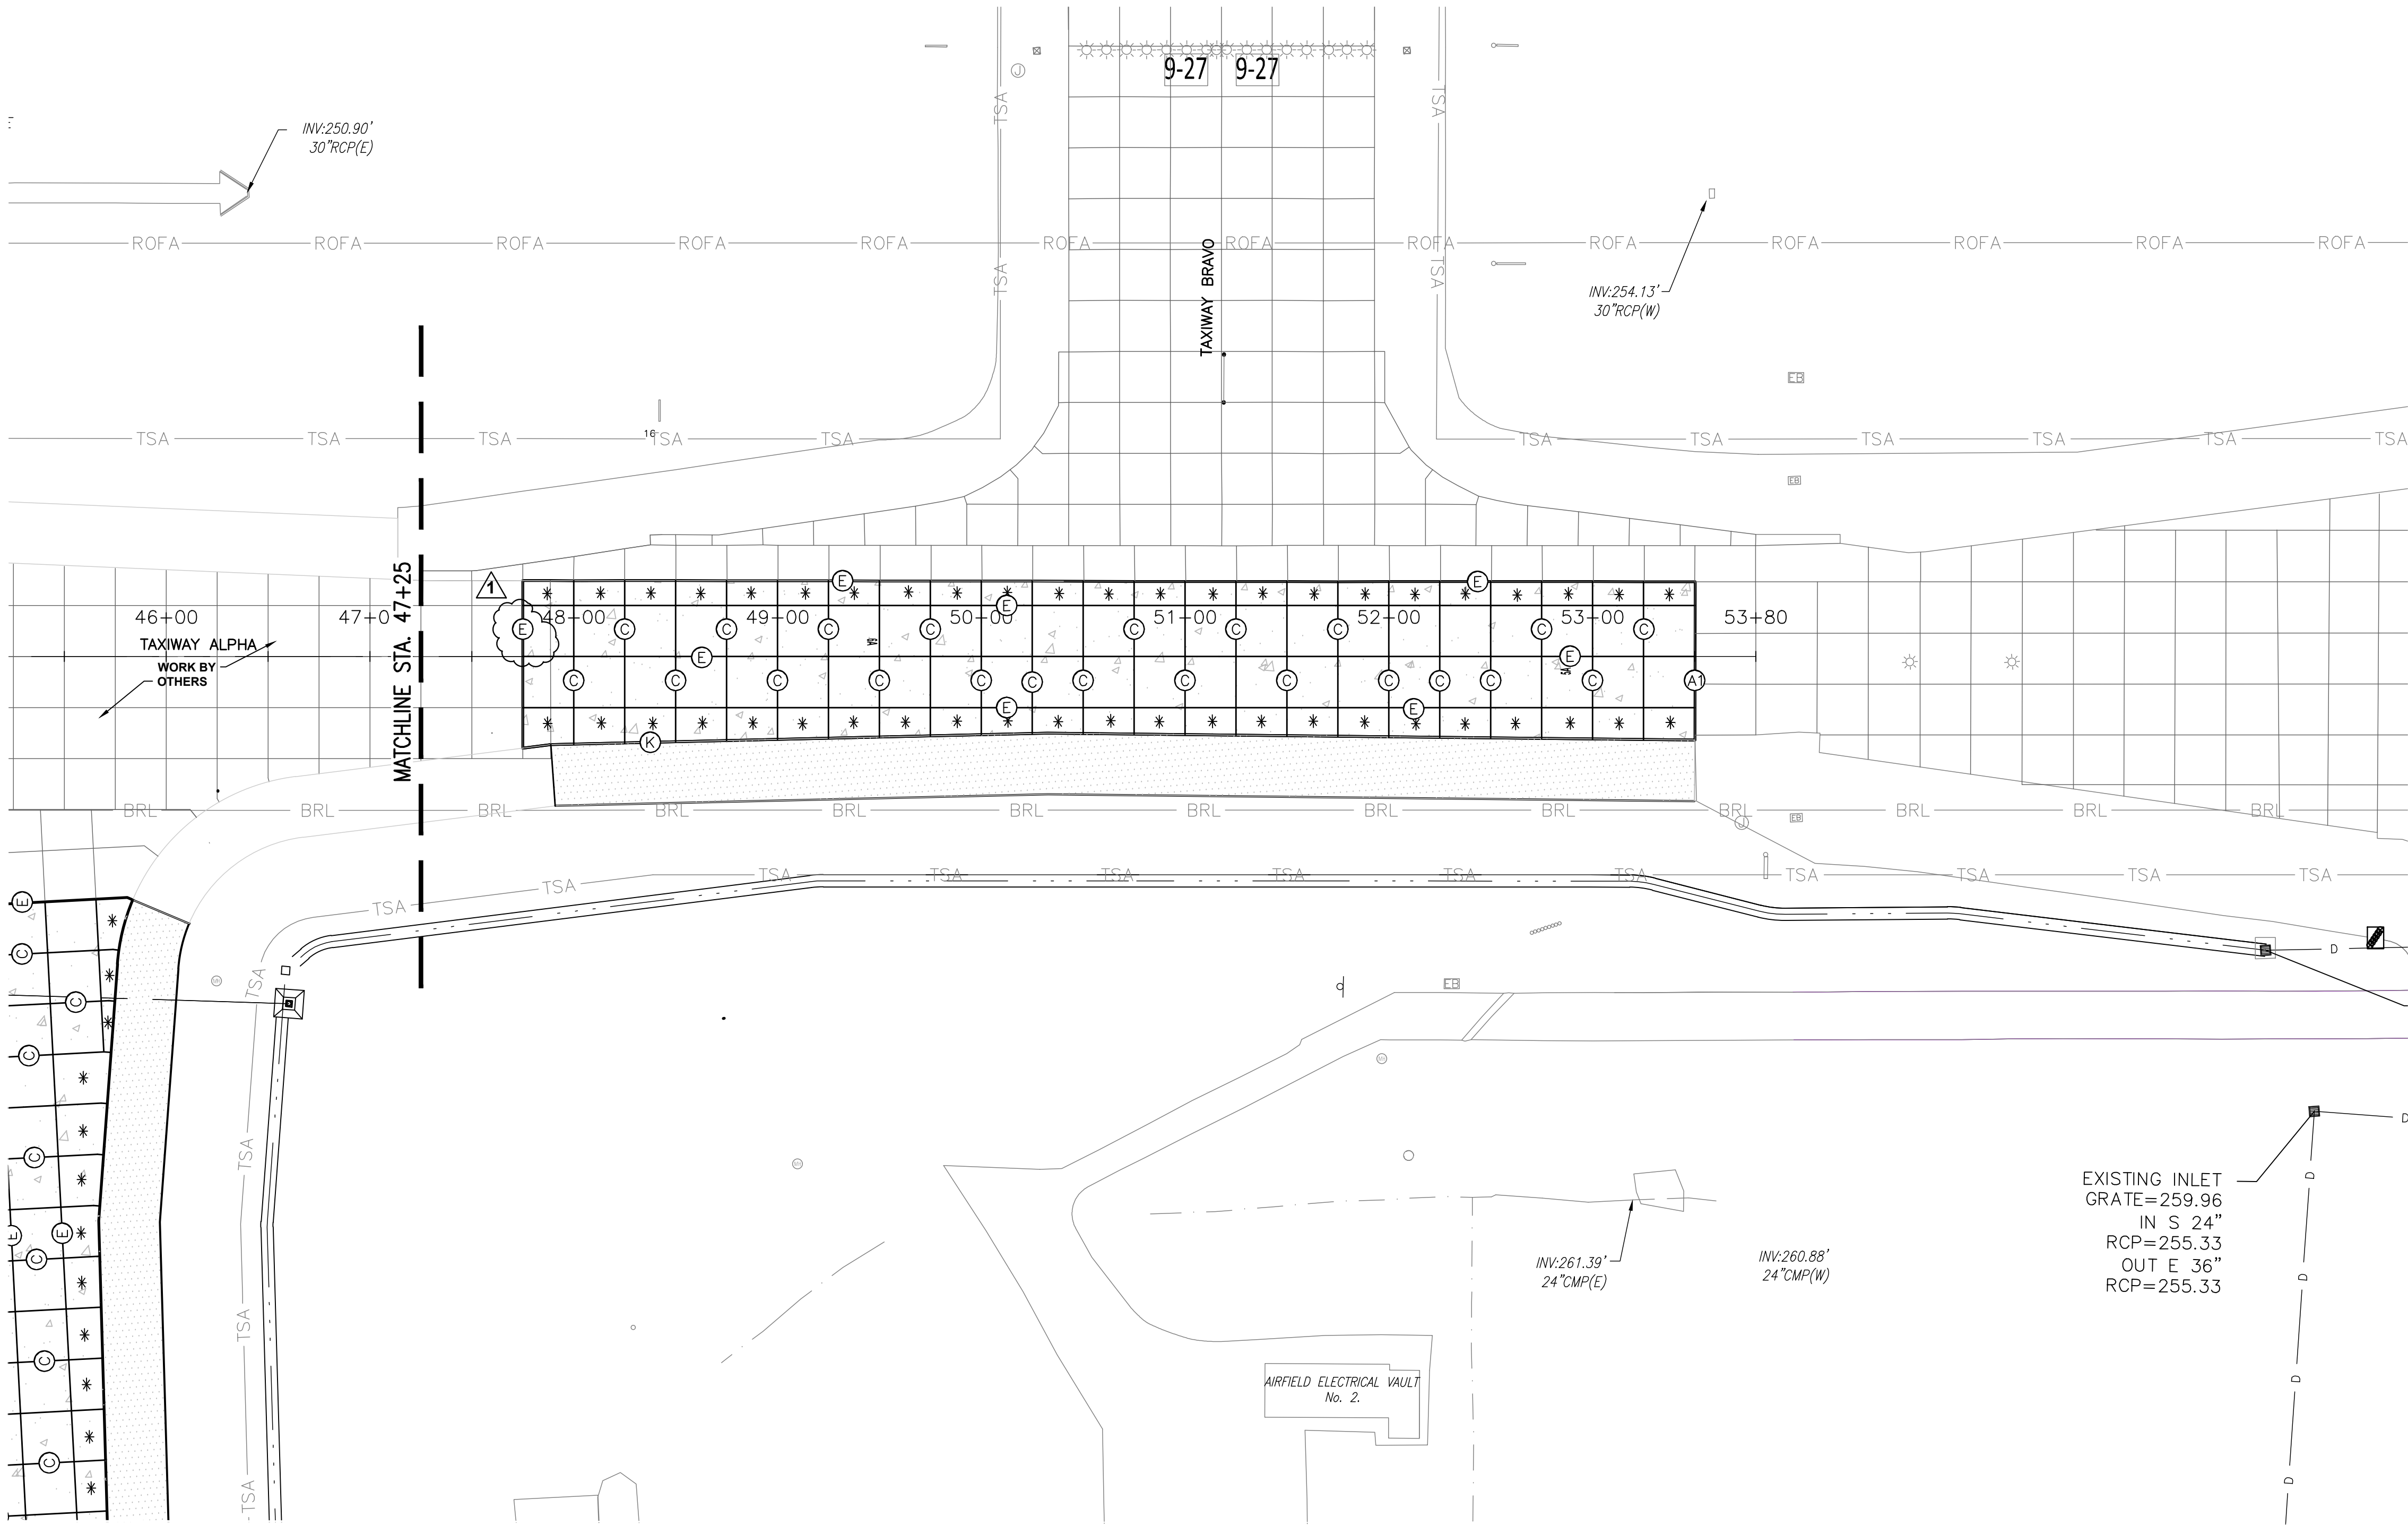

MEMPHIS INTERNATIONAL AIRPORT
2491 WINCHESTER RD., SUITE 113
MEMPHIS, TENNESSEE
38116-3856

PROGRAM MANAGER

PARSONS
Program Management Consultant

Parsons Transportation
Group Inc.
Project Office:
4225 Airways Blvd.
Memphis TN 38116
JOB NO.



1661 INTERNATIONAL DRIVE
SUITE 100
MEMPHIS, TENNESSEE 38120
PHONE: 901-820-0820
FAX: 901-663-1001

JOB NO. 72198-B

ENGINEER-SUBCONSULTANT



50 Monroe Avenue
Suite 420
Memphis TN 38103
Tel: 901.543.8000

JOB NO.

DRAWN BY:

RNP

CHECKED BY:

HP

APPROVED BY:

TG



This information is released solely for its use in the interest of the Memphis-Shelby County Airport Authority (MSCAA) or its Tenants. All drawings received from MSCAA or produced for or produced for MSCAA as a work product shall be regarded as privileged information, not to be released to others without the express written permission of MSCAA.

Your acceptance of the released materials establishes your understanding of, and commitment to, providing adequate control of the materials issued and produced.

ISSUED FOR BID

1	ADDENDUM 2	7/10/25	TG
NO.	DESCRIPTION	DATE	BY

REVISIONS

PROJECT:

TAXIWAY BRAVO
RECONFIGURATION
(HOT SPOT 1)

SHEET TITLE:

PAVEMENT JOINT
LAYOUT PLAN
TAXIWAY ALPHA
STA. 47+25.00 TO
STA. 53+50.00

MSCAA NO. 18-1413-03

DWG. FILE NAME C-JT-02.DWG

DATE 03/17/2025

SCALE 1"=50'

FACILITY NO. NONE

DWG NO.

C-JT-02

SHEET NO.