



**Allen & Hoshall**  
engineers • architects • surveyors

Allen & Hoshall  
1661 International Drive, Suite 100  
Memphis, TN 38120  
901 820 0820 fax 866 270 6330


© ALLEN & HOSHALL  
This document is proprietary and shall not be reproduced or used by others without prior written consent. These drawings are intended to be plotted in color. Contractor assumes all risk in utilizing these drawings in any other manner.

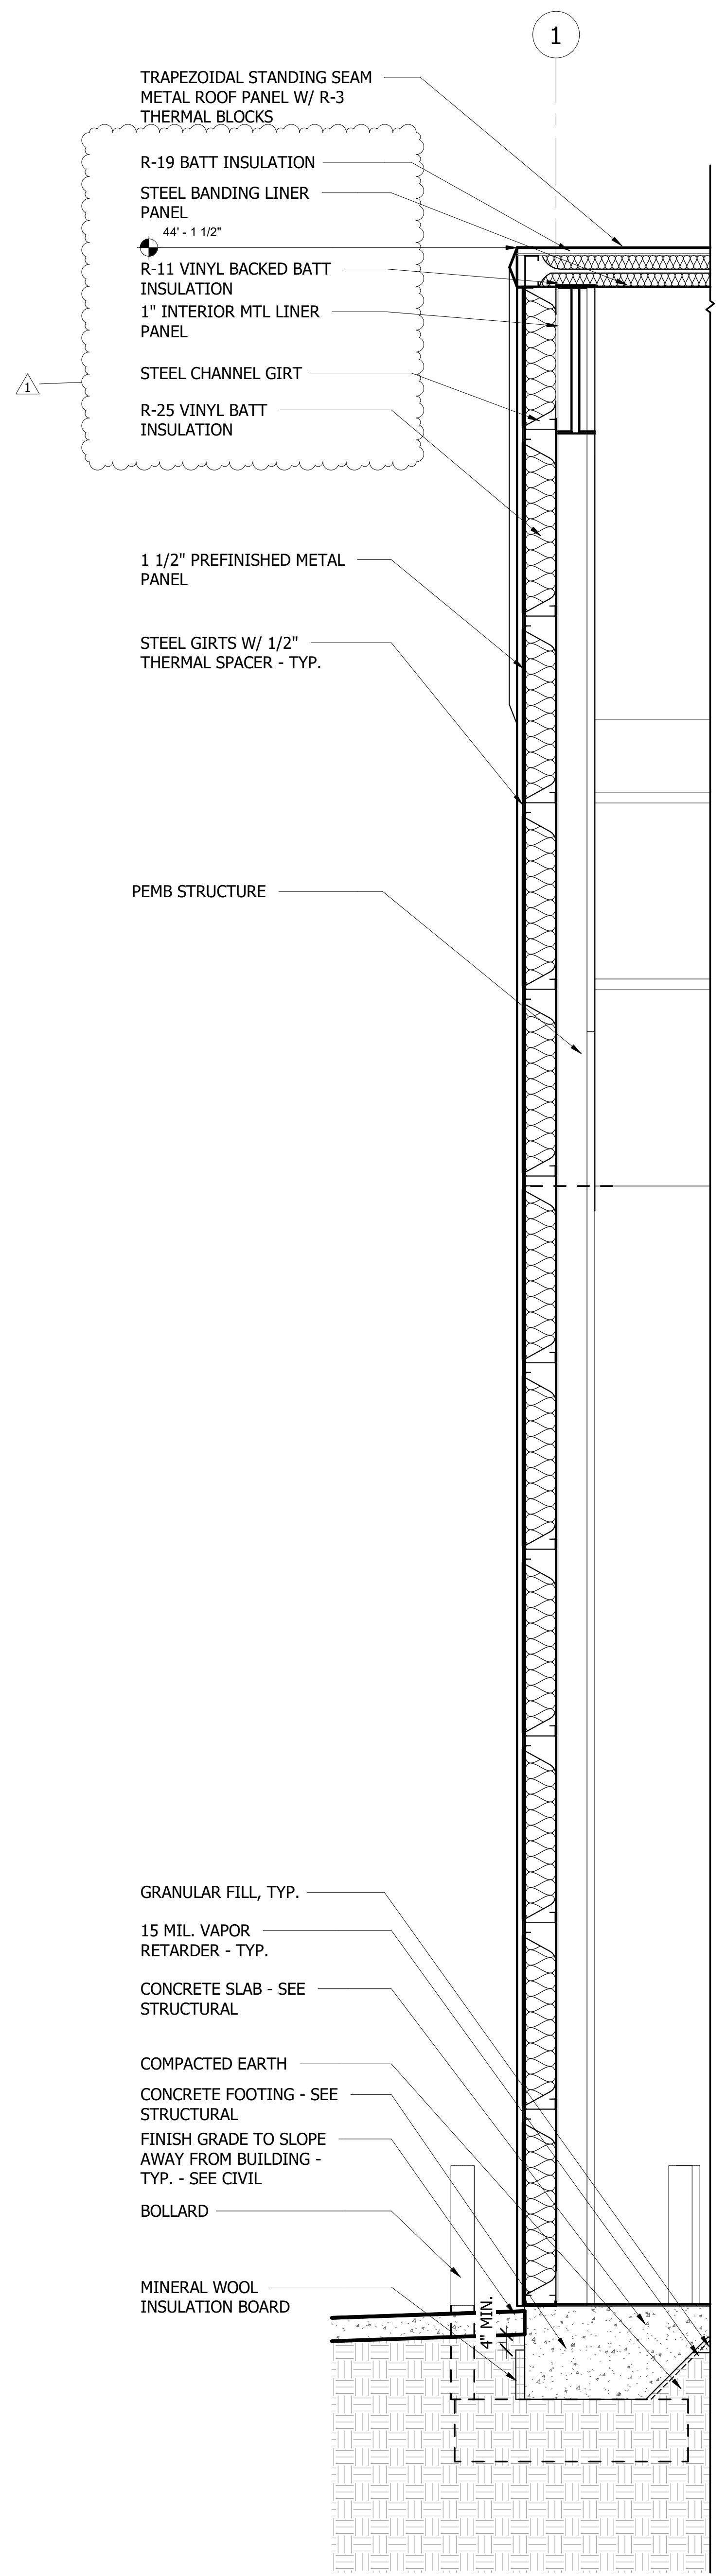


**1 WALL SECTION 1**  
1/2" = 1'-0"

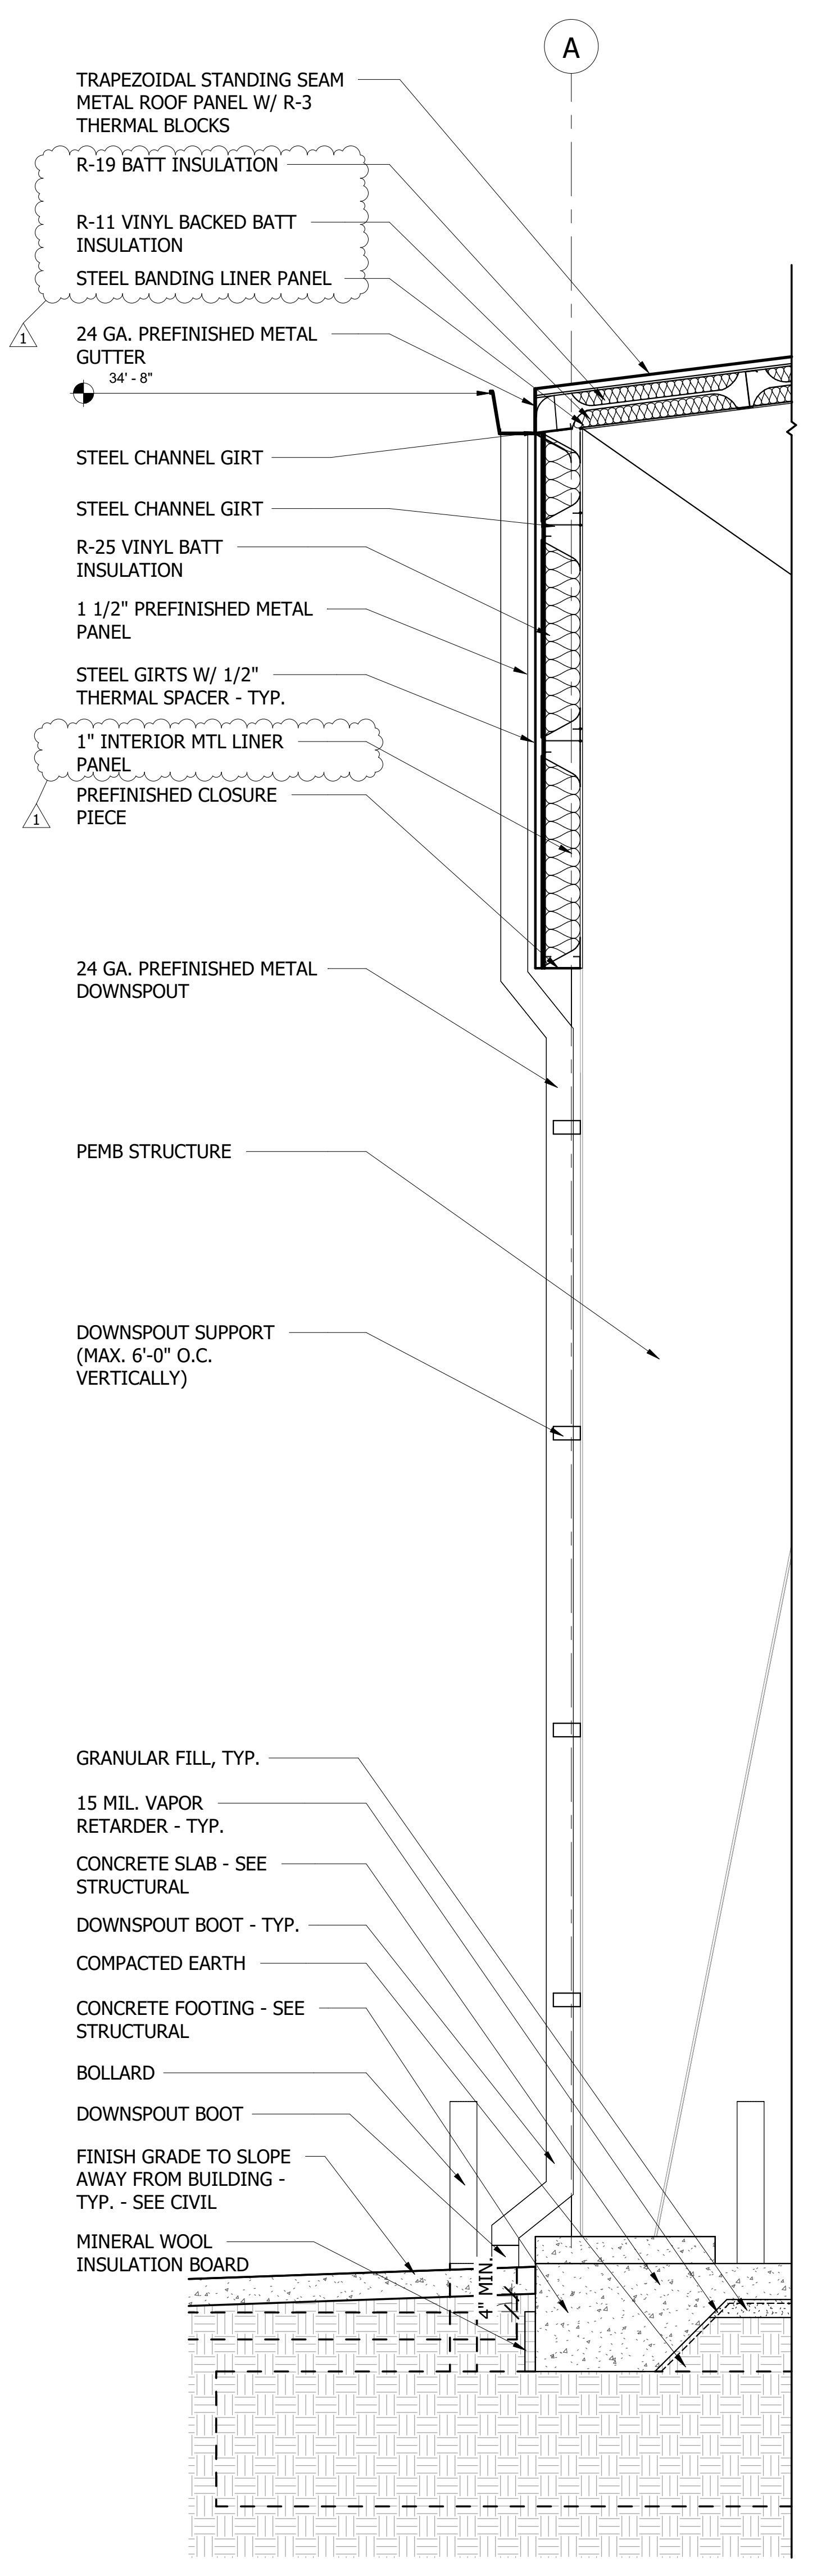

**2 WALL SECTION 2**  
1/2" = 1'-0"

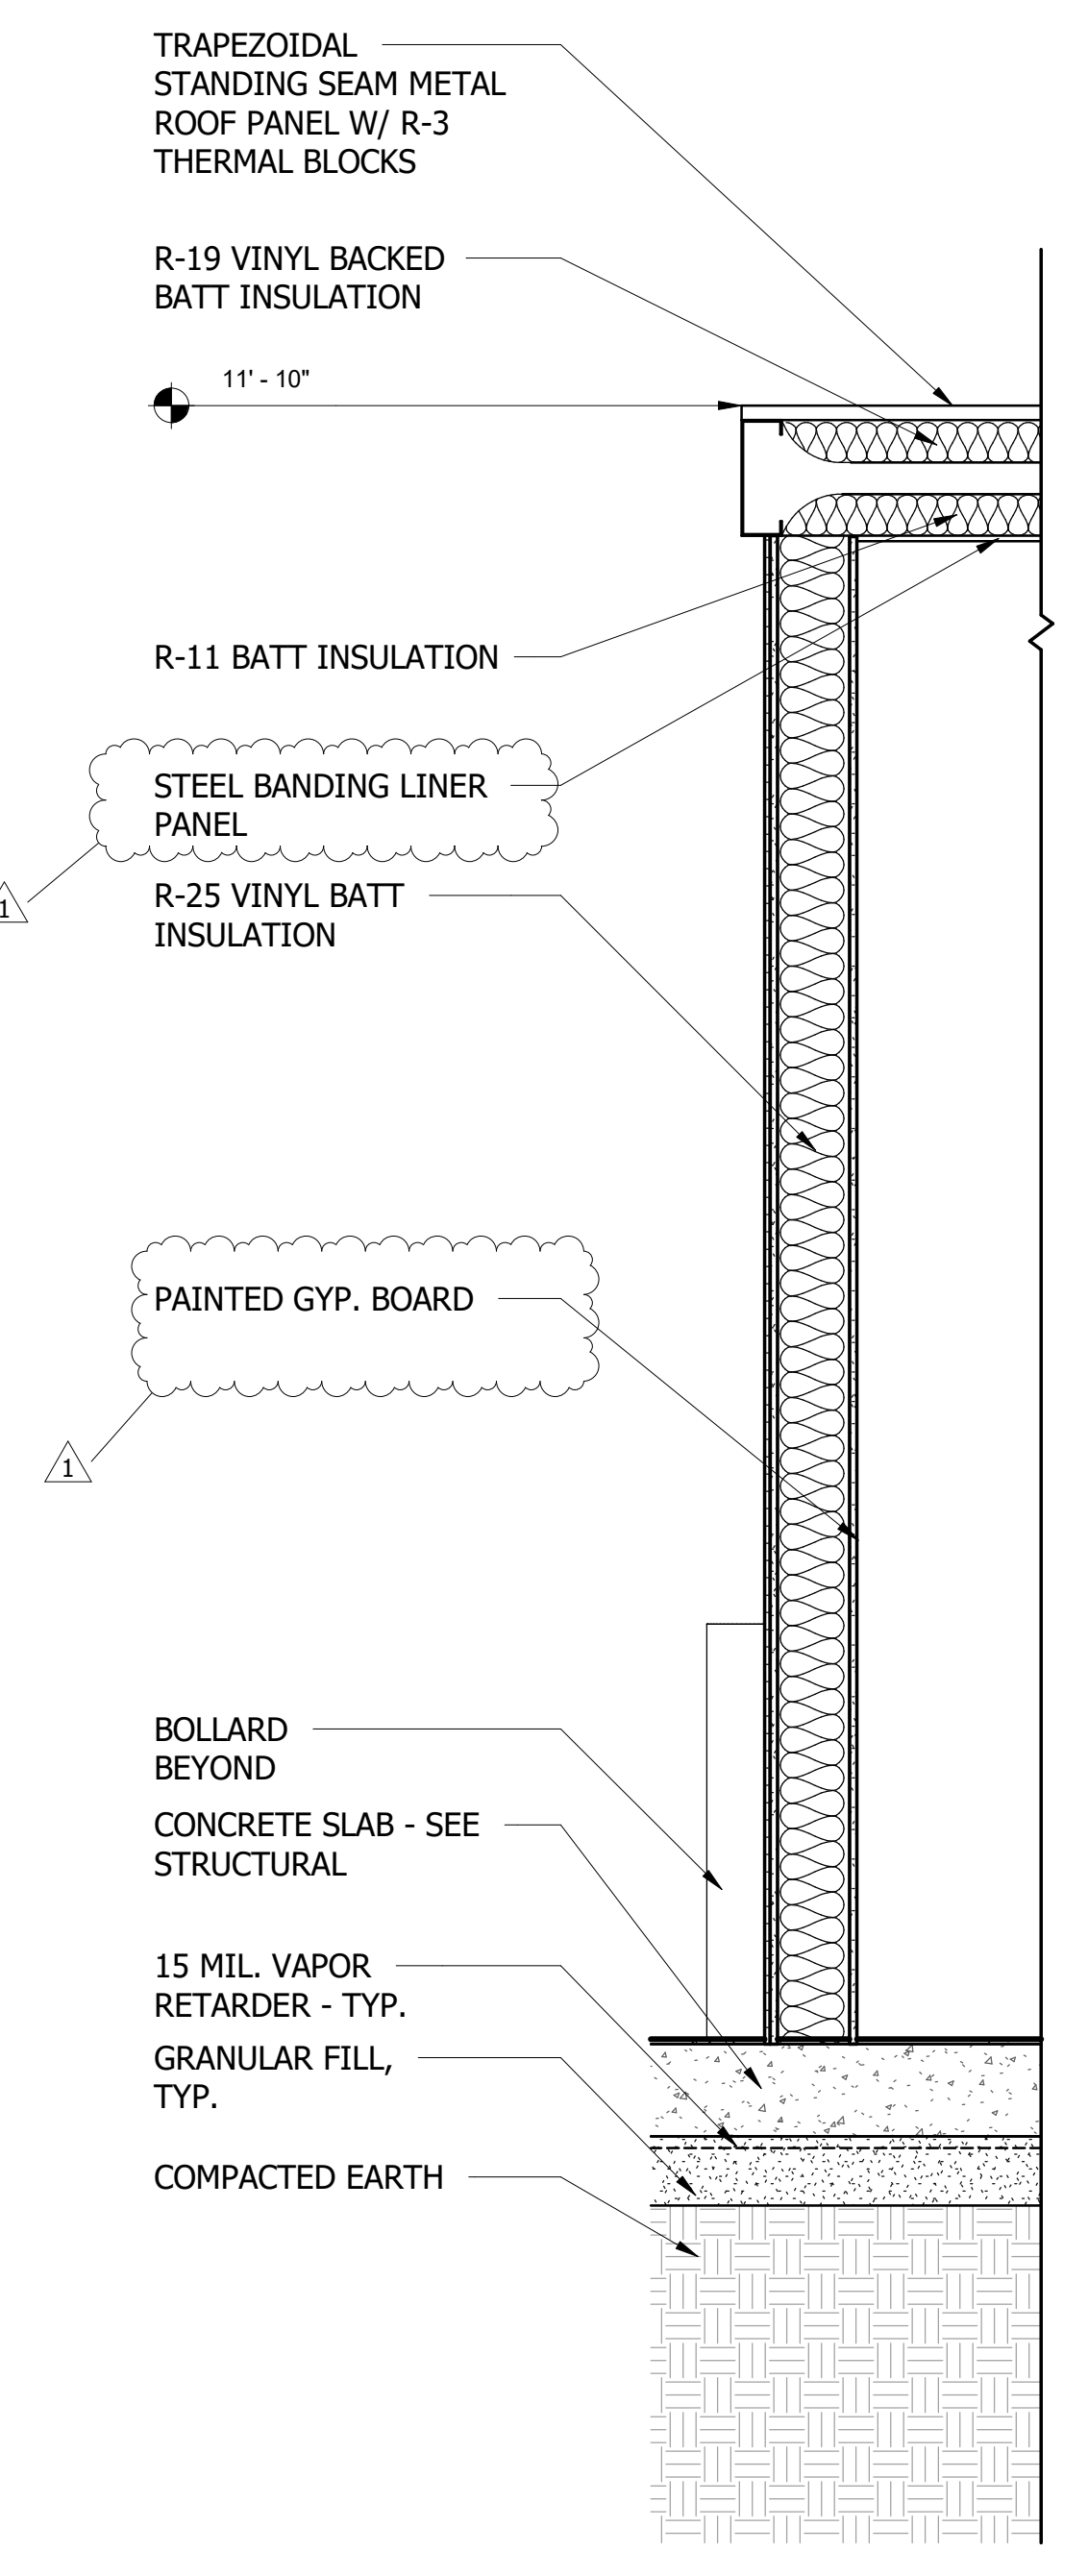

**3 WALL SECTION 3**  
3/4" = 1'-0"

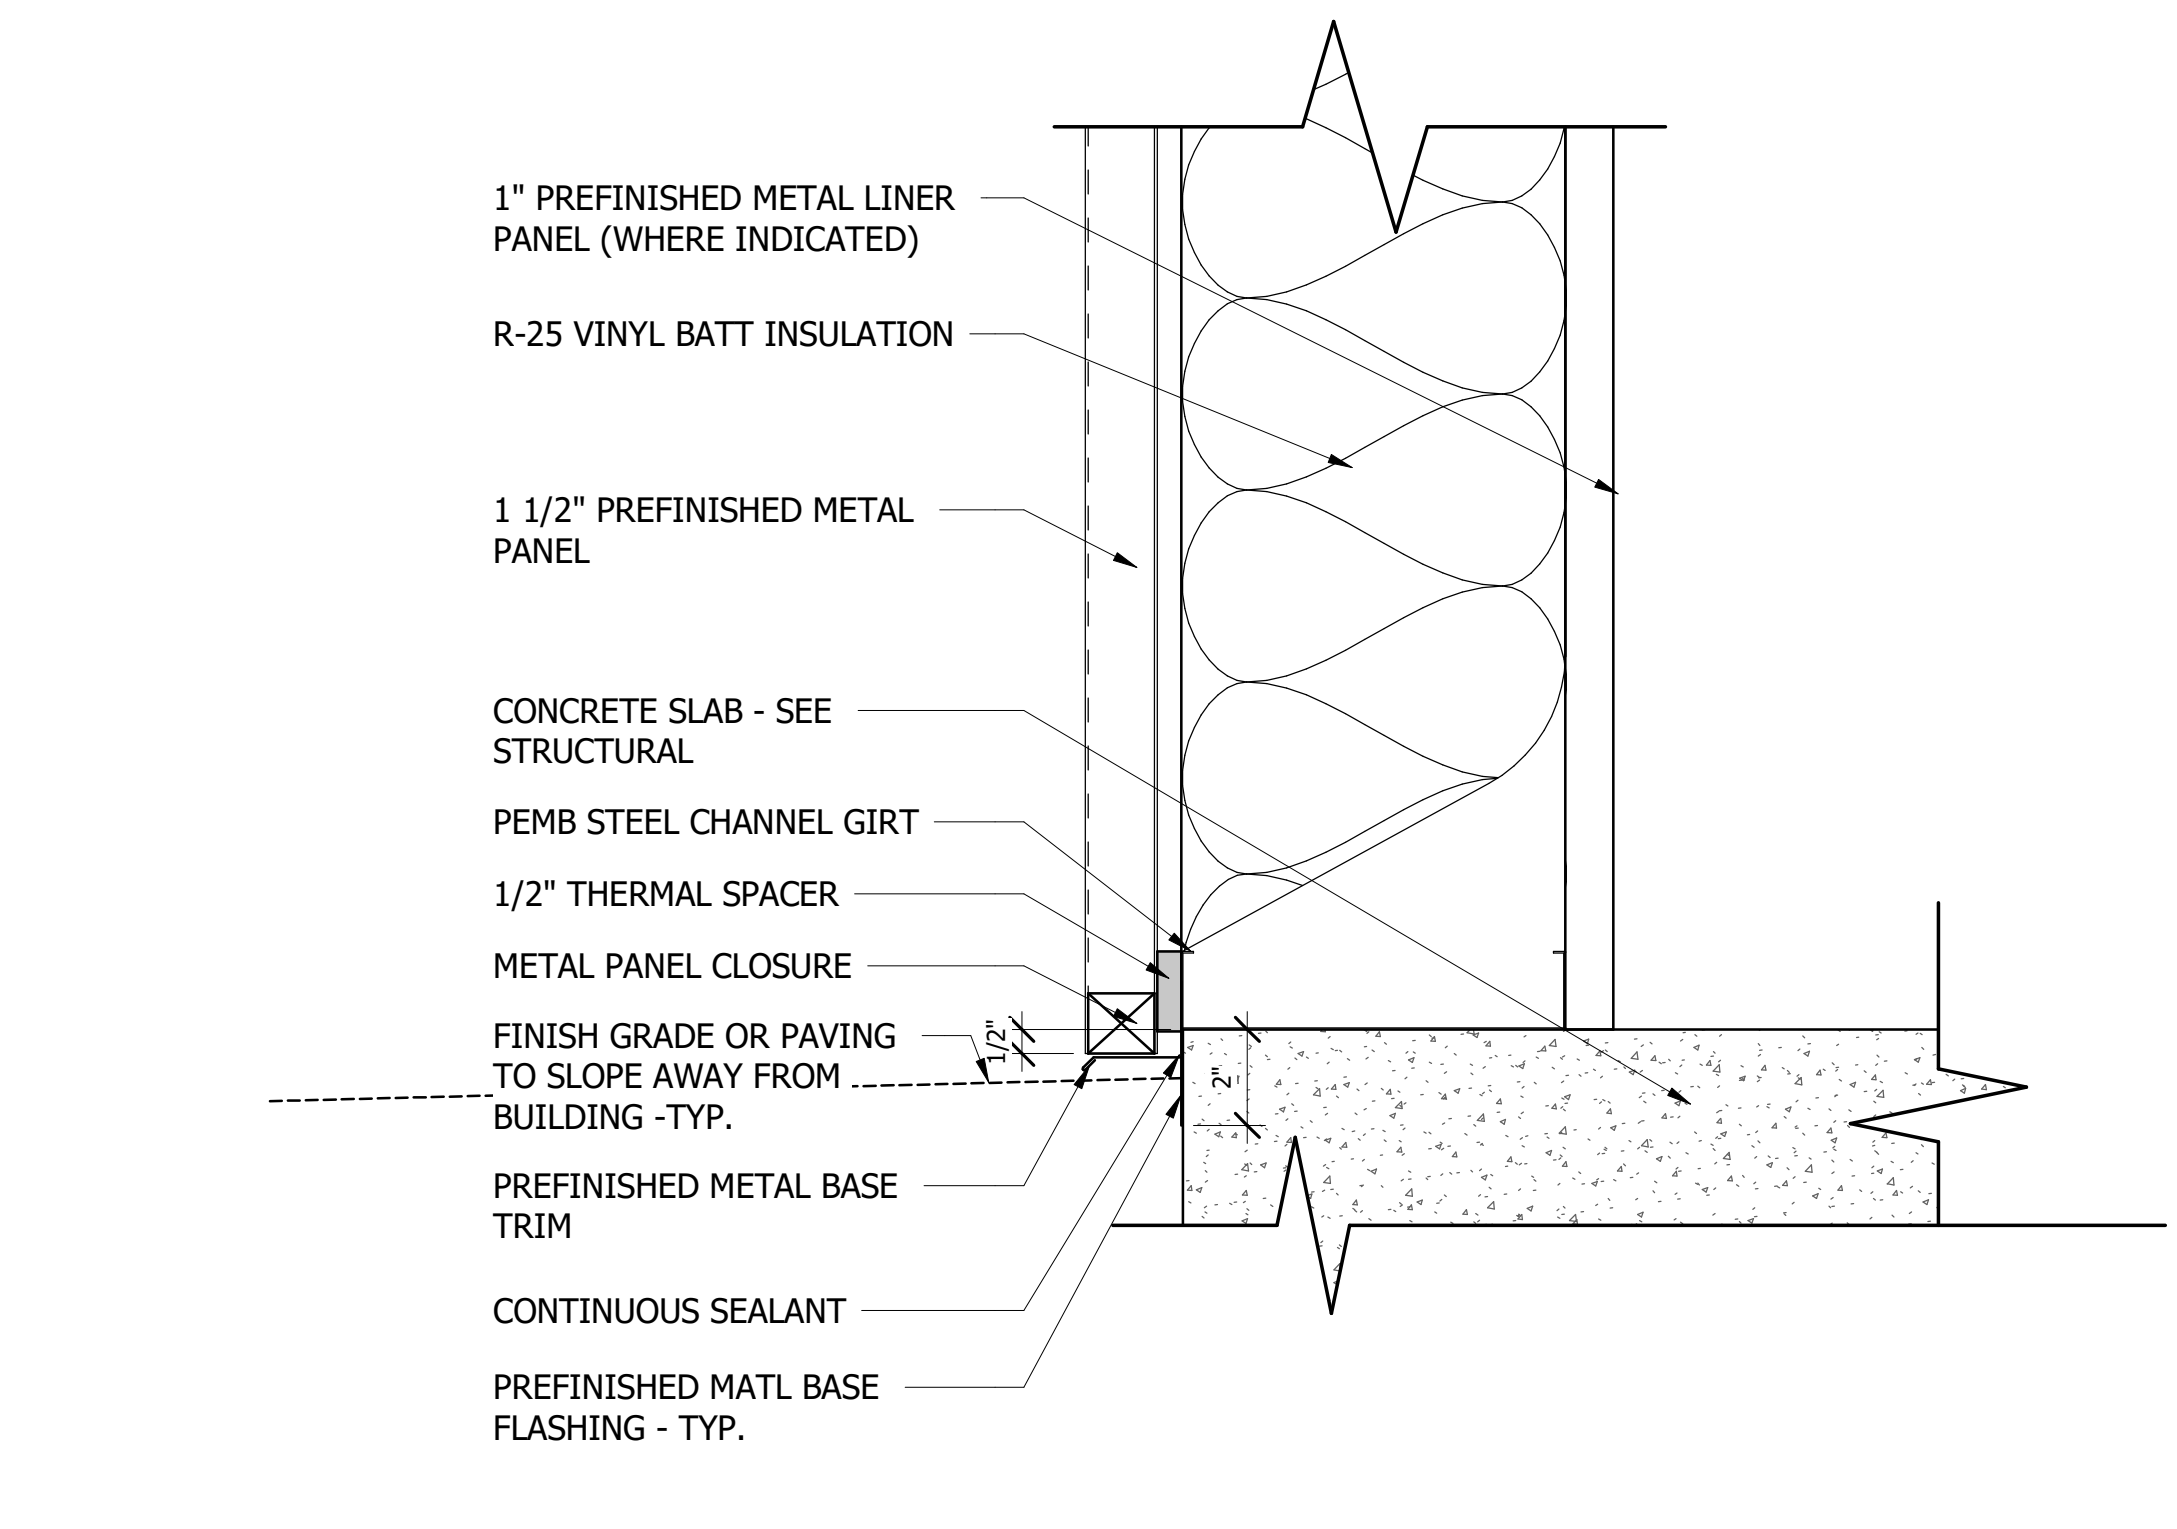

**4 METAL PANEL SLAB EDGE TERMINATION**  
3/4" = 1'-0"

**MEM ENG. ON CALL (SRE FACILITY)**

MEMPHIS AIRPORT  
2491 WINCHESTER RD.  
MEMPHIS, TN 38116

MEMPHIS-SHELBY COUNTY AIRPORT AUTHORITY

No.	Revision Description	Date
1	ADDENDUM 01	06.16.2026

**WALL SECTIONS**

JOB NO: 63540-05 DRAWN: ESR  
DATE: 05.08.26 CONSTRUCTION DOCUMENTS

**A7.1**

Plotted on: 6/19/2026 11:46:19 AM

