


PUBLIC = 52,372 SQ.FT.±
ID OFFICE/MSCAA = 4,429 SQ.FT.±
TELE/IT = 678 SQ.FT.±

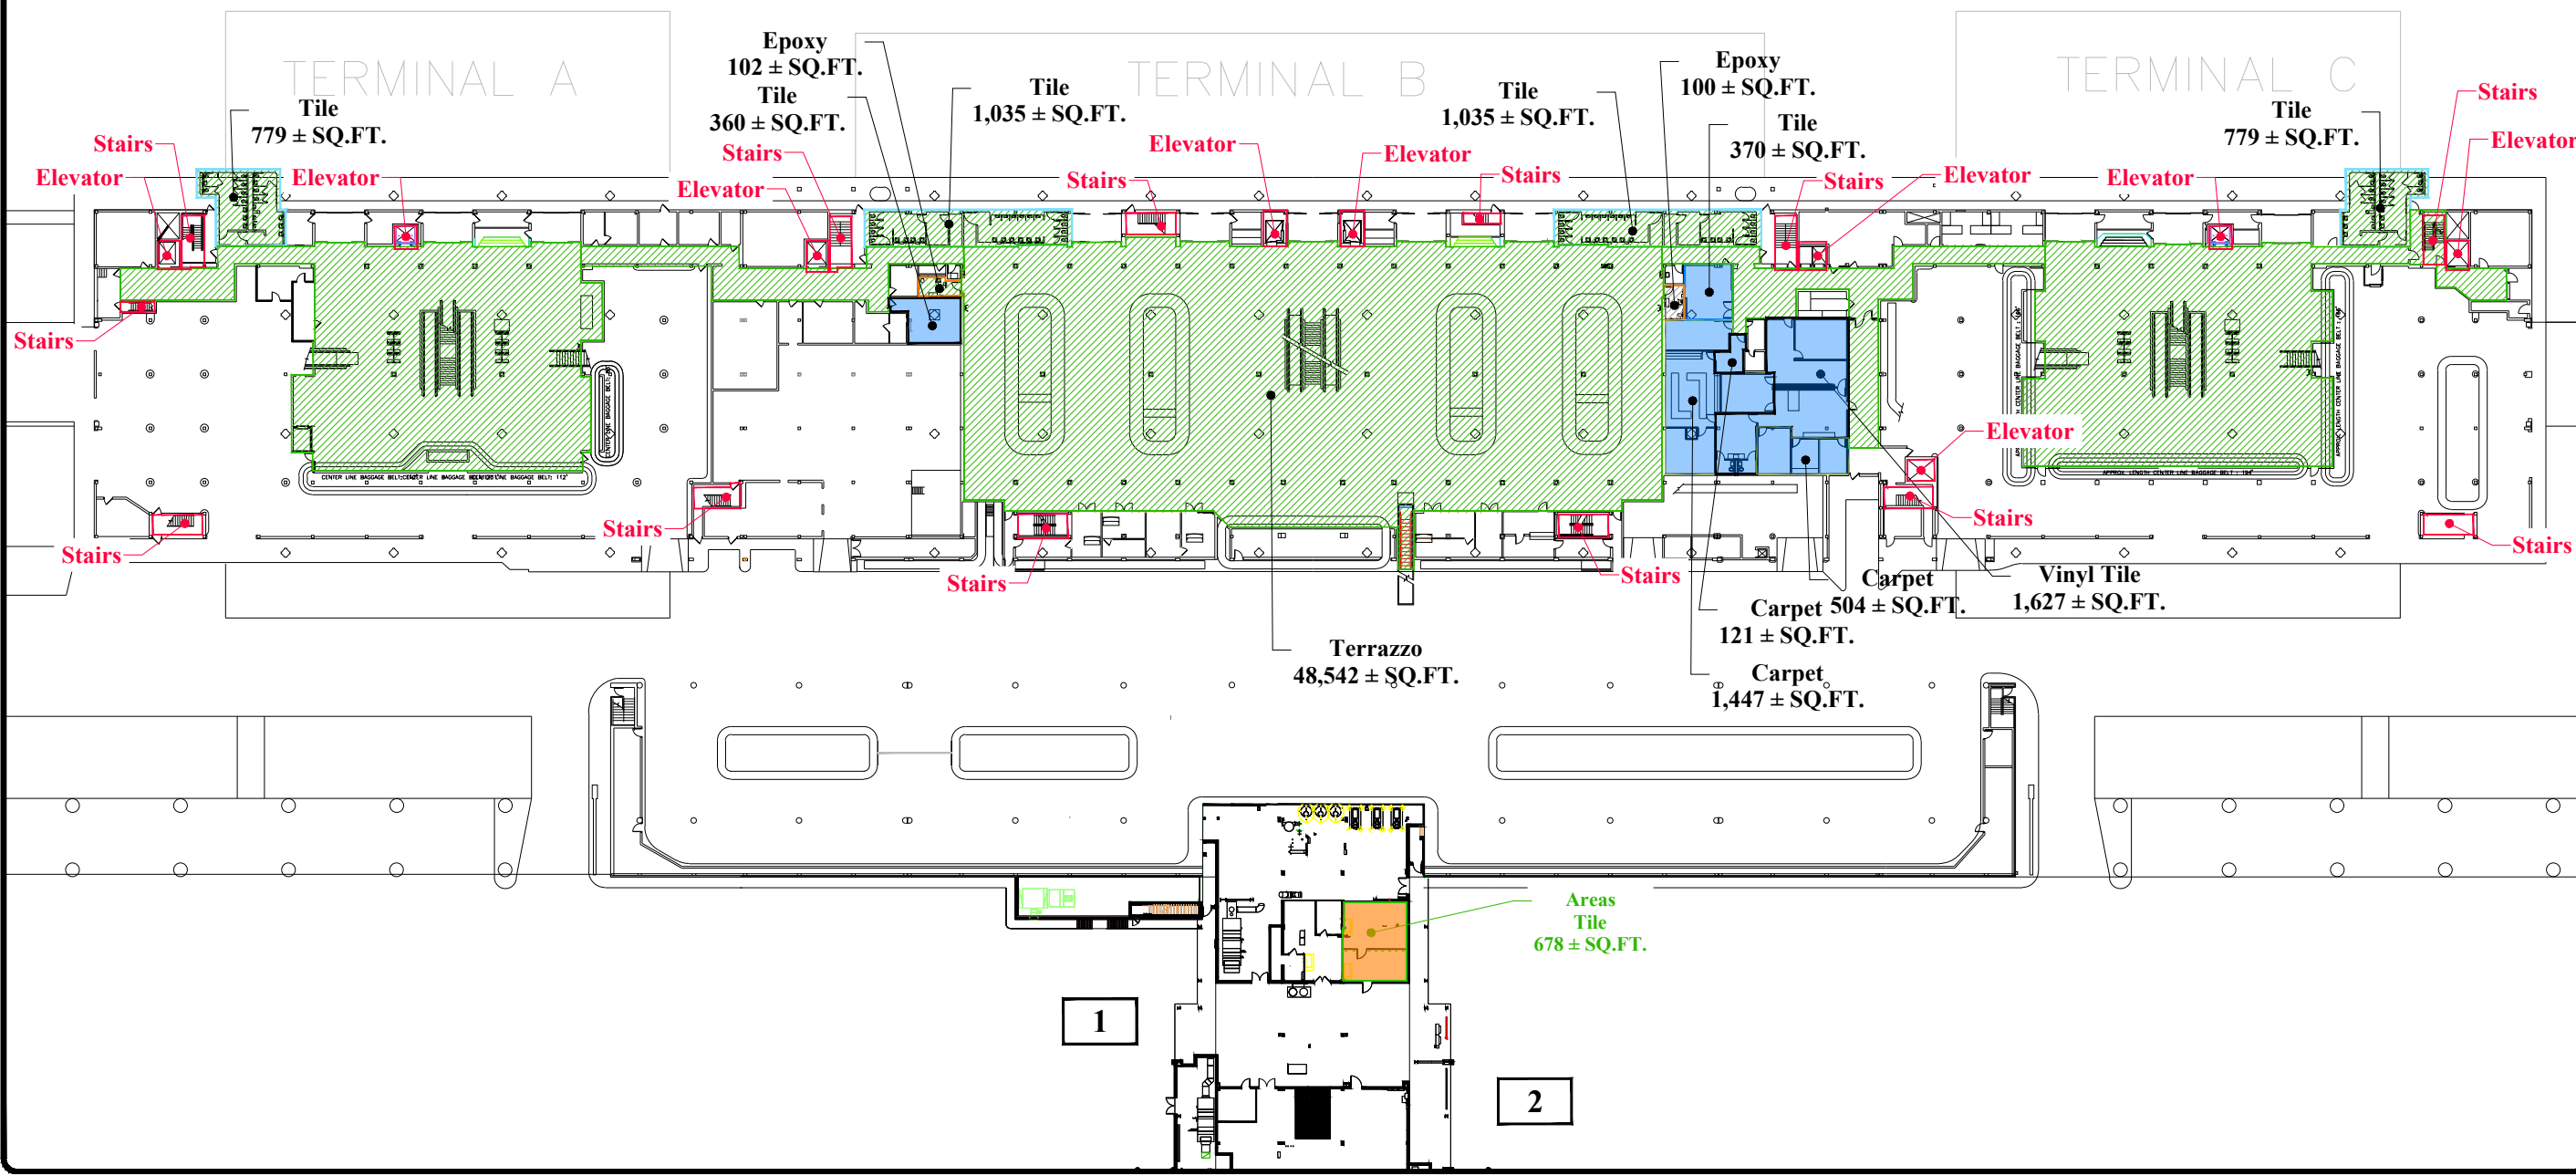

REVISIONS		
MARK	DATE	DESCRIPTION

MSCAA PROJ. NO. .

PROJECT: **APRON FLOORING**

SHEET TITLE: **FLOOR TYPES**

DWG. FILE NAME	
REQUESTED BY: MAIN/ZS	DRAWN BY: SW
DATE 10/23/23	SHEET NO.
SCALE NTS	A.01