


FIS= 41,562 SQ.FT.±

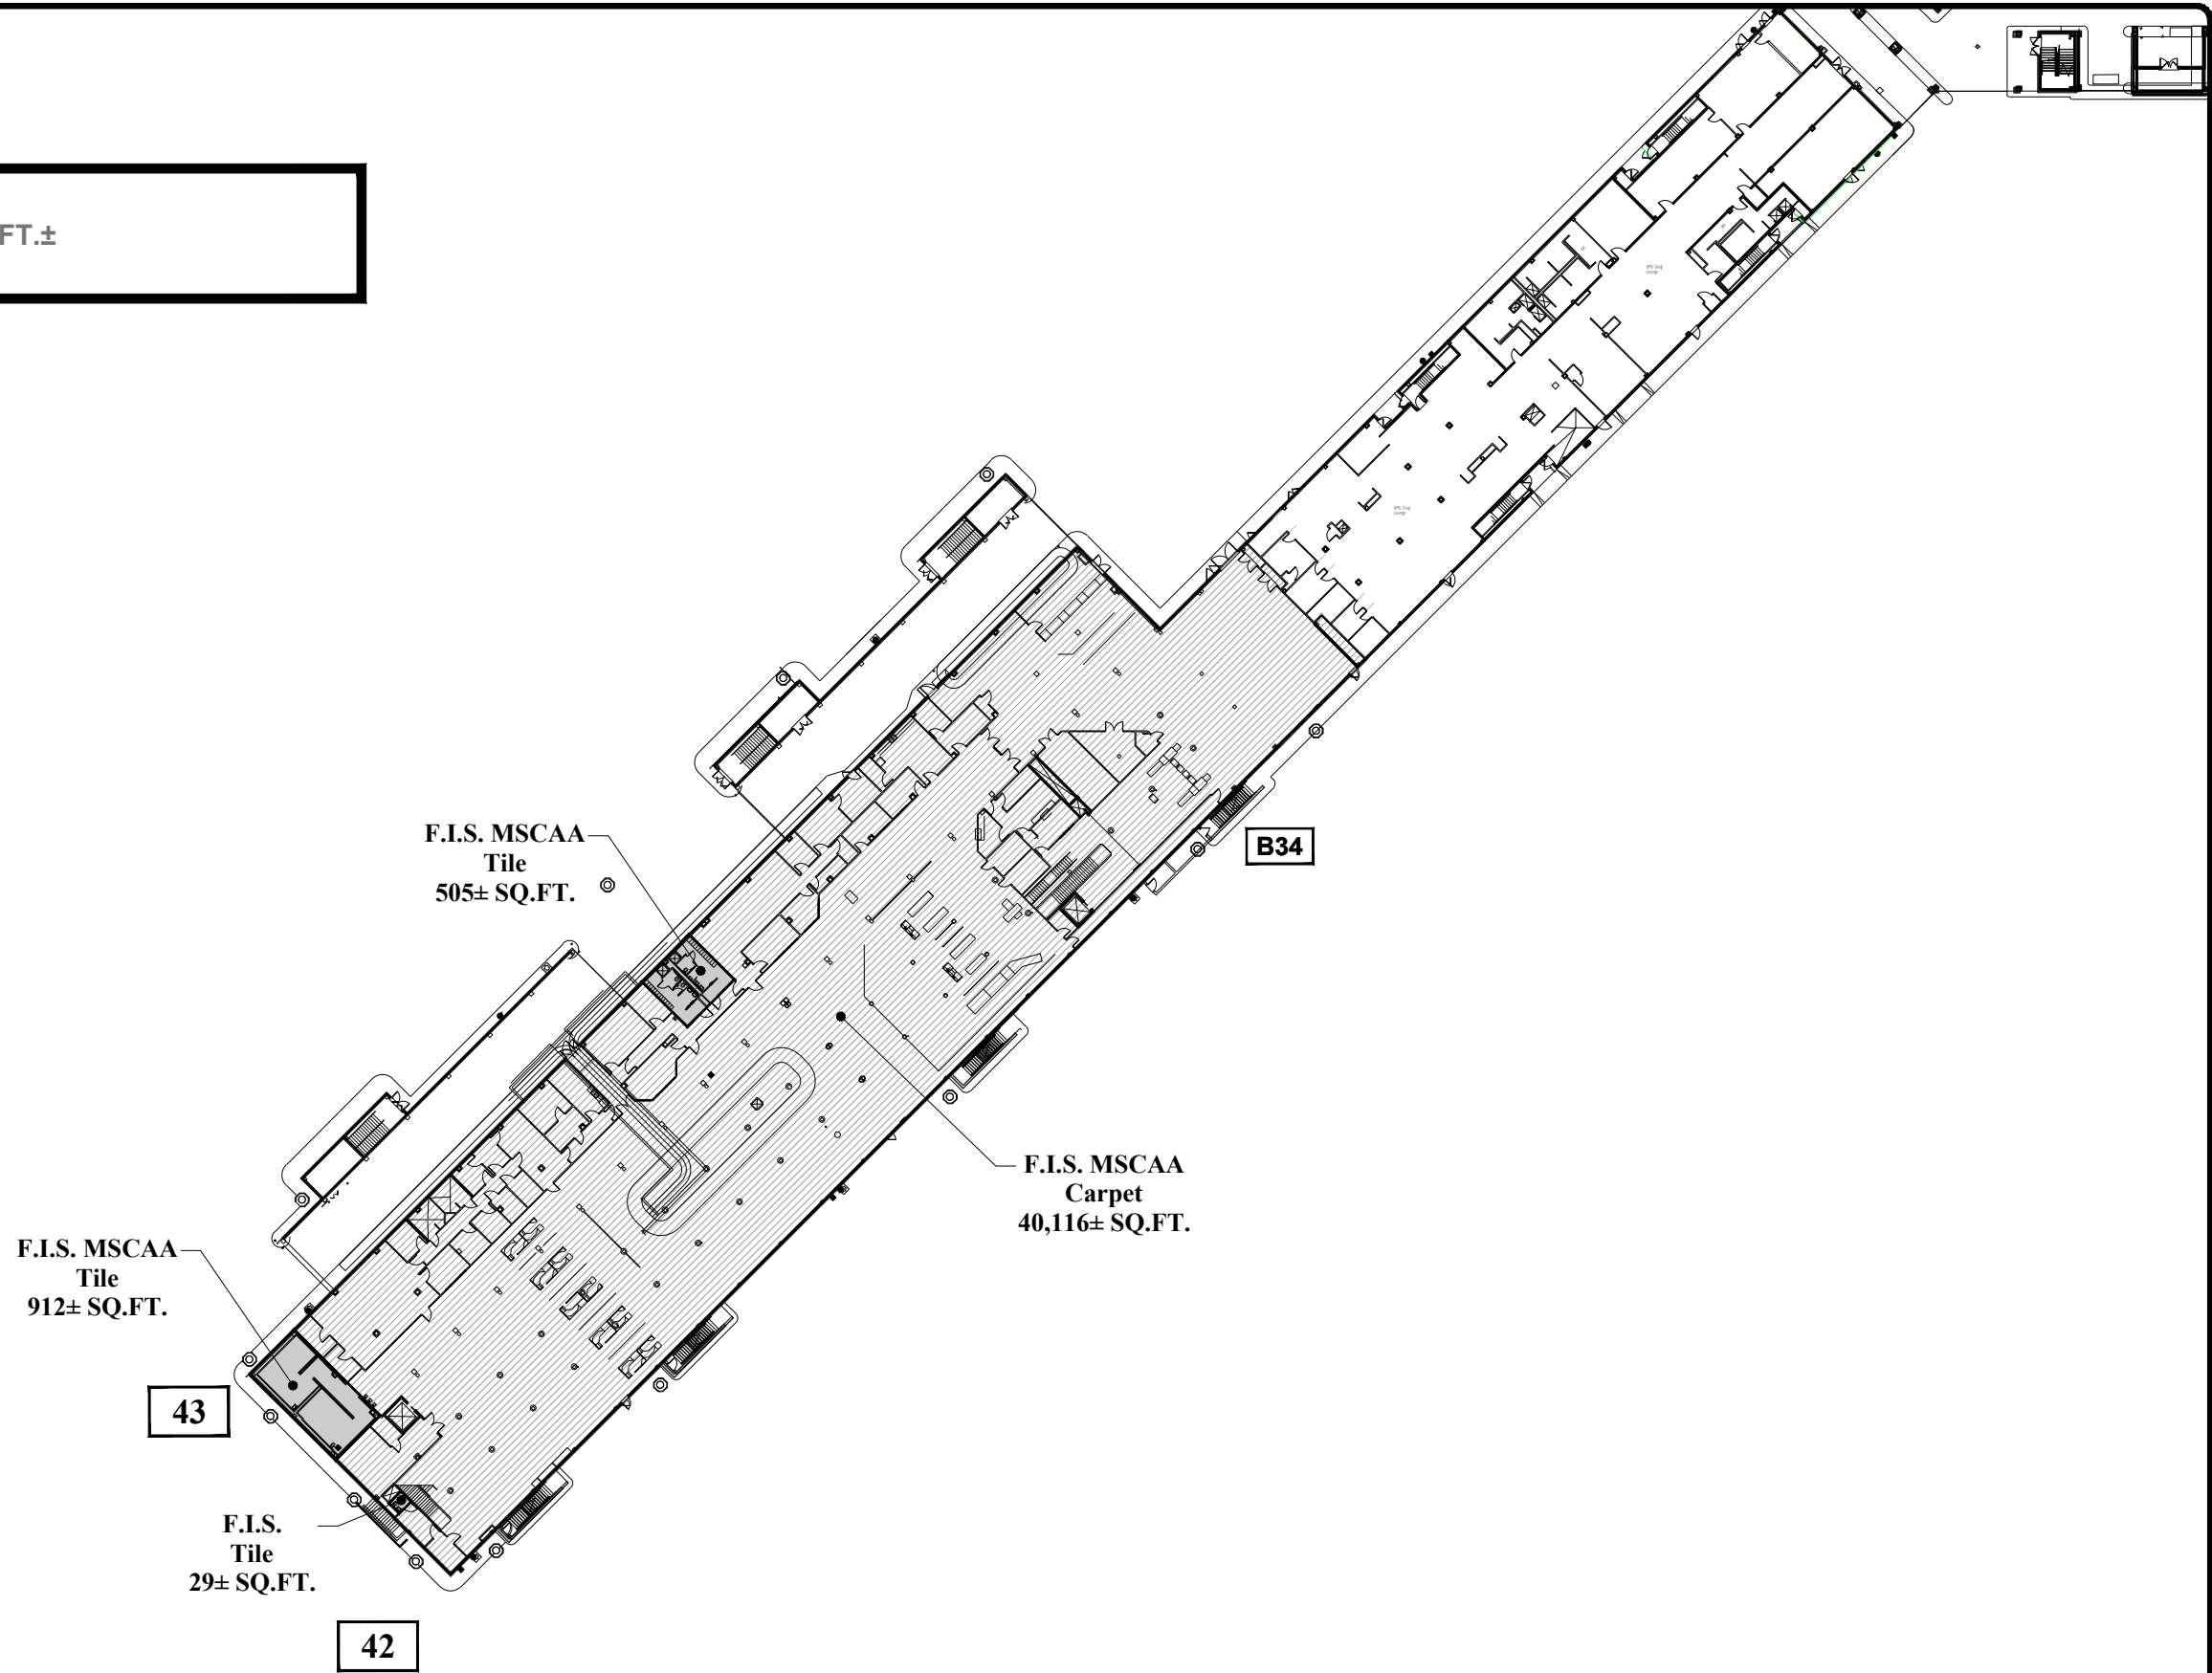

REVISIONS		
MARK	DATE	DESCRIPTION

MSCAA PROJ. NO. .

PROJECT:
APRON FLOORING

SHEET TITLE:
FLOOR TYPES

DWG. FILE NAME Floor Types	
REQUESTED BY: MAIN/ZS	DRAWN BY: SW
DATE 10/23/23	SHEET NO.
SCALE NTS	A.04