


CDF LEVEL 1 = 1,030 SQ.FT.±

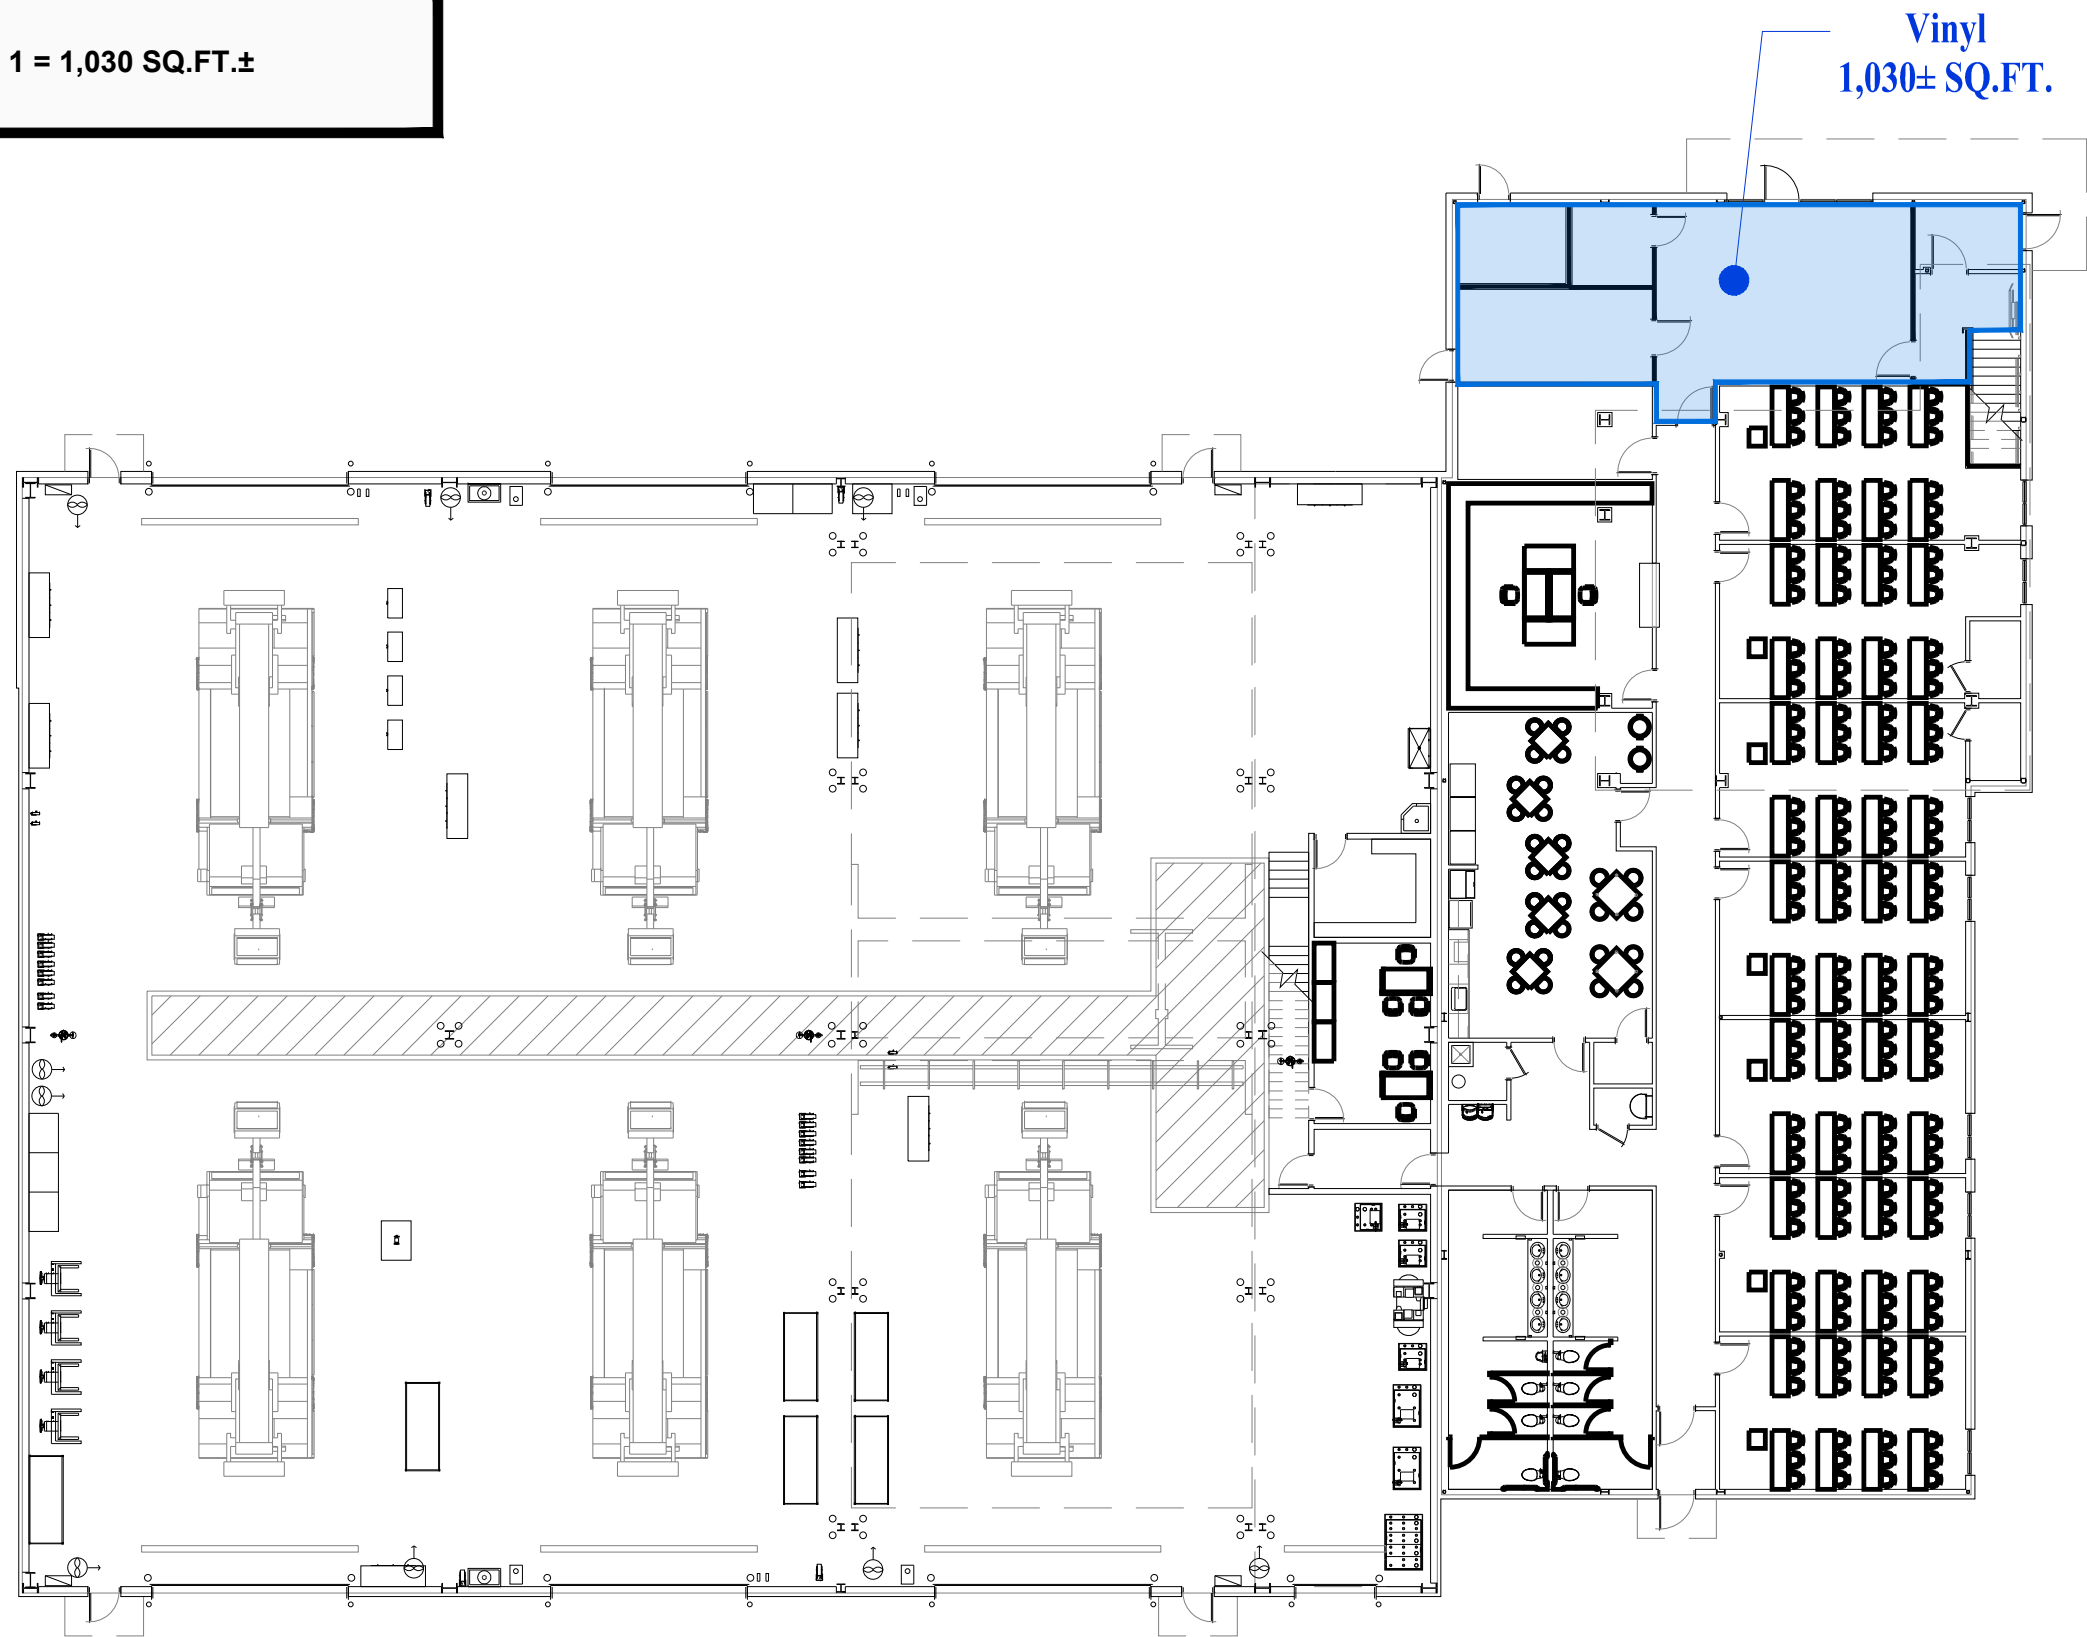

REVISIONS		
MARK	DATE	DESCRIPTION

MSCAA PROJ. NO. .

PROJECT:
CDF LEVEL 1

SHEET TITLE:
FLOOR TYPES LEVEL 1

DWG. FILE NAME Floor Types	
REQUESTED BY: MAINT/IZS	DRAWN BY: SW
DATE 10/25/23	SHEET NO.
SCALE NTS	CDF.01