


CDF LEVEL 2 = 1,367 SQ.FT.±

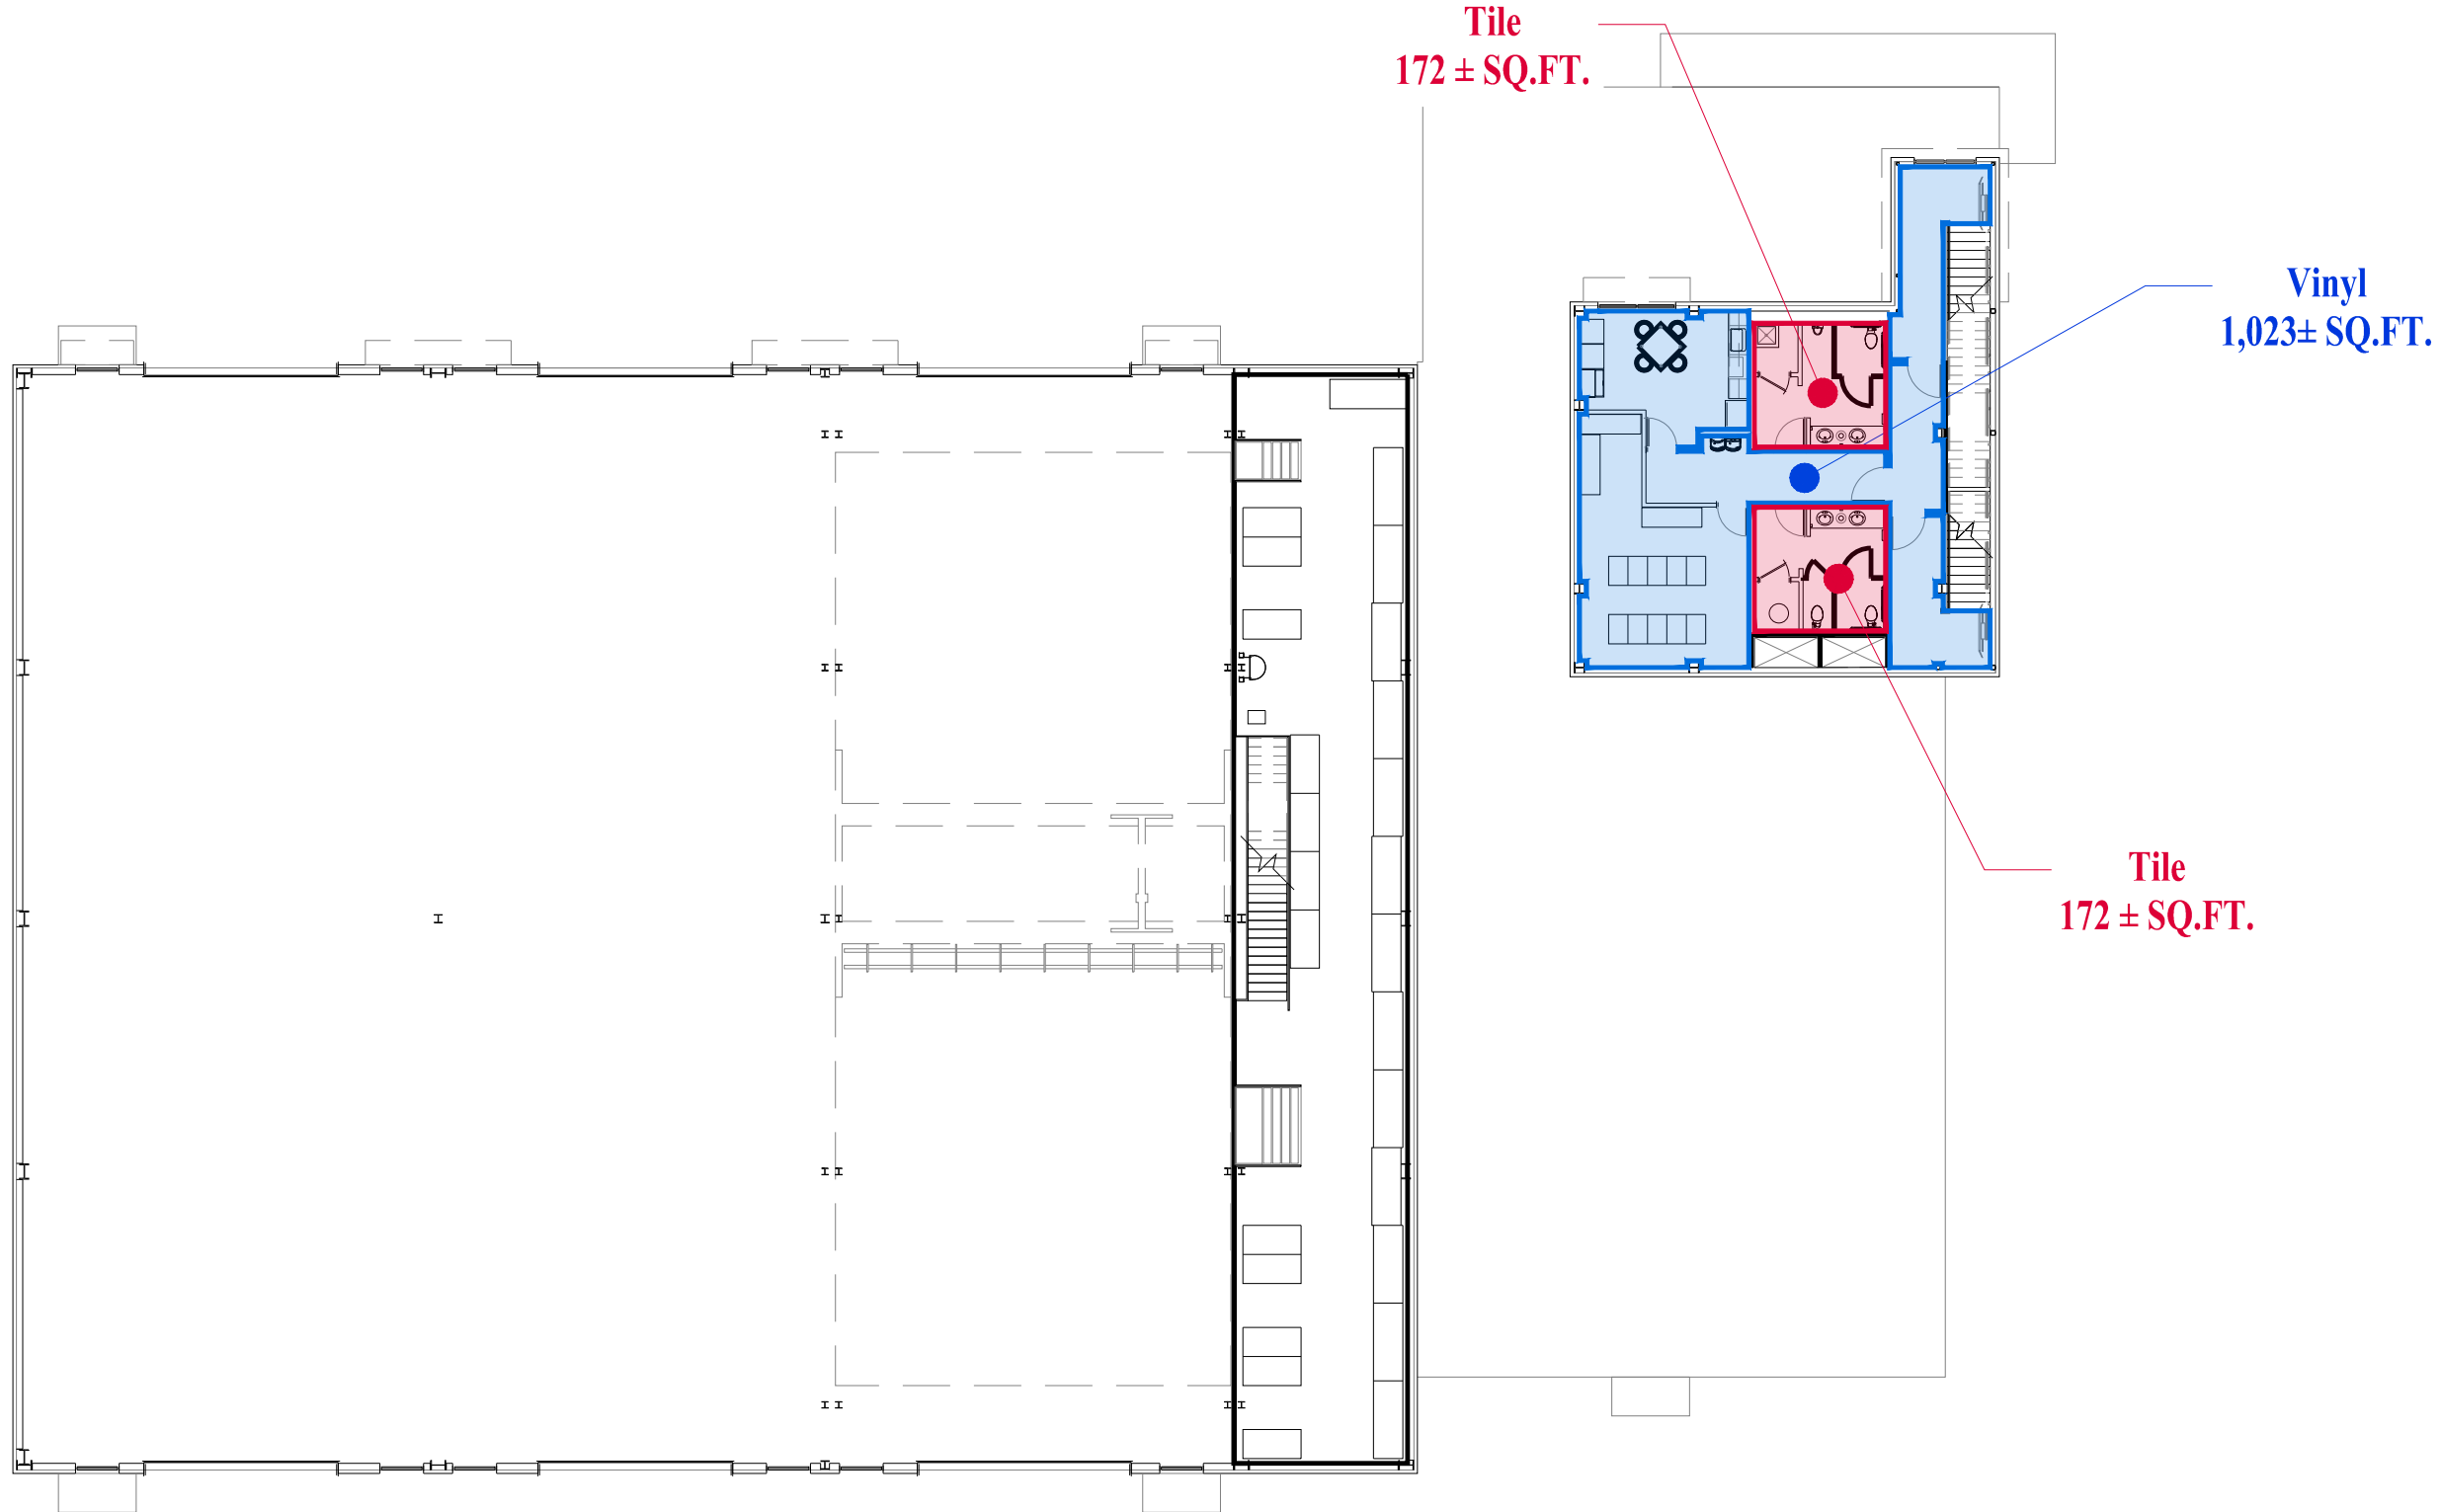

REVISIONS		
MARK	DATE	DESCRIPTION

MSCAA PROJ. NO.

PROJECT:  
**CDF  
LEVEL 2**

SHEET TITLE:  
**FLOOR  
TYPES  
LEVEL 2**

DWG. FILE NAME <i>Floor Types</i>	
REQUESTED BY: <b>MAINTZS</b>	DRAWN BY: <b>SW</b>
DATE <b>10/25/23</b>	SHEET NO.
SCALE <b>NTS</b>	<b>CDF.02</b>