


CDF CONTROL TOWER = 1,455 SQ.FT.±

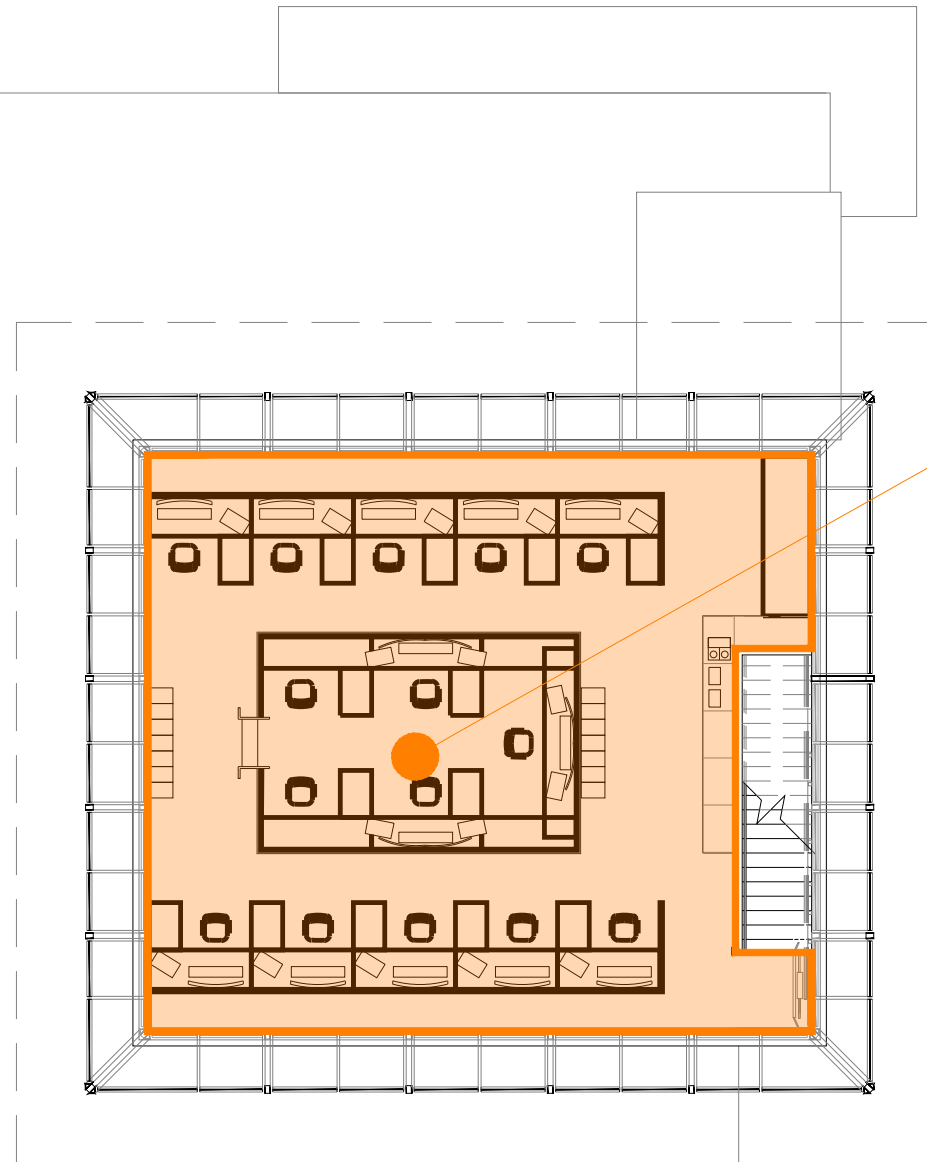

**CONTROL TOWER
CARPET
1,455 ± SQ.FT.**

REVISIONS		
MARK	DATE	DESCRIPTION

MSCAA PROJ. NO.

PROJECT:
**CDF
LEVEL 3**

SHEET TITLE:
**FLOOR
TYPES
CONTROL TOWER**

DWG. FILE NAME	
Floor Types	
REQUESTED BY: MAINTZS	DRAWN BY: SW
DATE 10/25/23	SHEET NO.
SCALE NTS	CDF.03