


TERMINAL PUBLIC = 52,155 SQ.FT.±
TICKET COUNTER = 7,249 SQ.FT.±
T.C. COMMON HALL = 1,725 SQ.FT.±
CHECKPOINTS = 14,190 SQ.FT.±
CONNECTORS = 40,452 SQ.FT.±
POLICE SUB = 415 SQ.FT.±

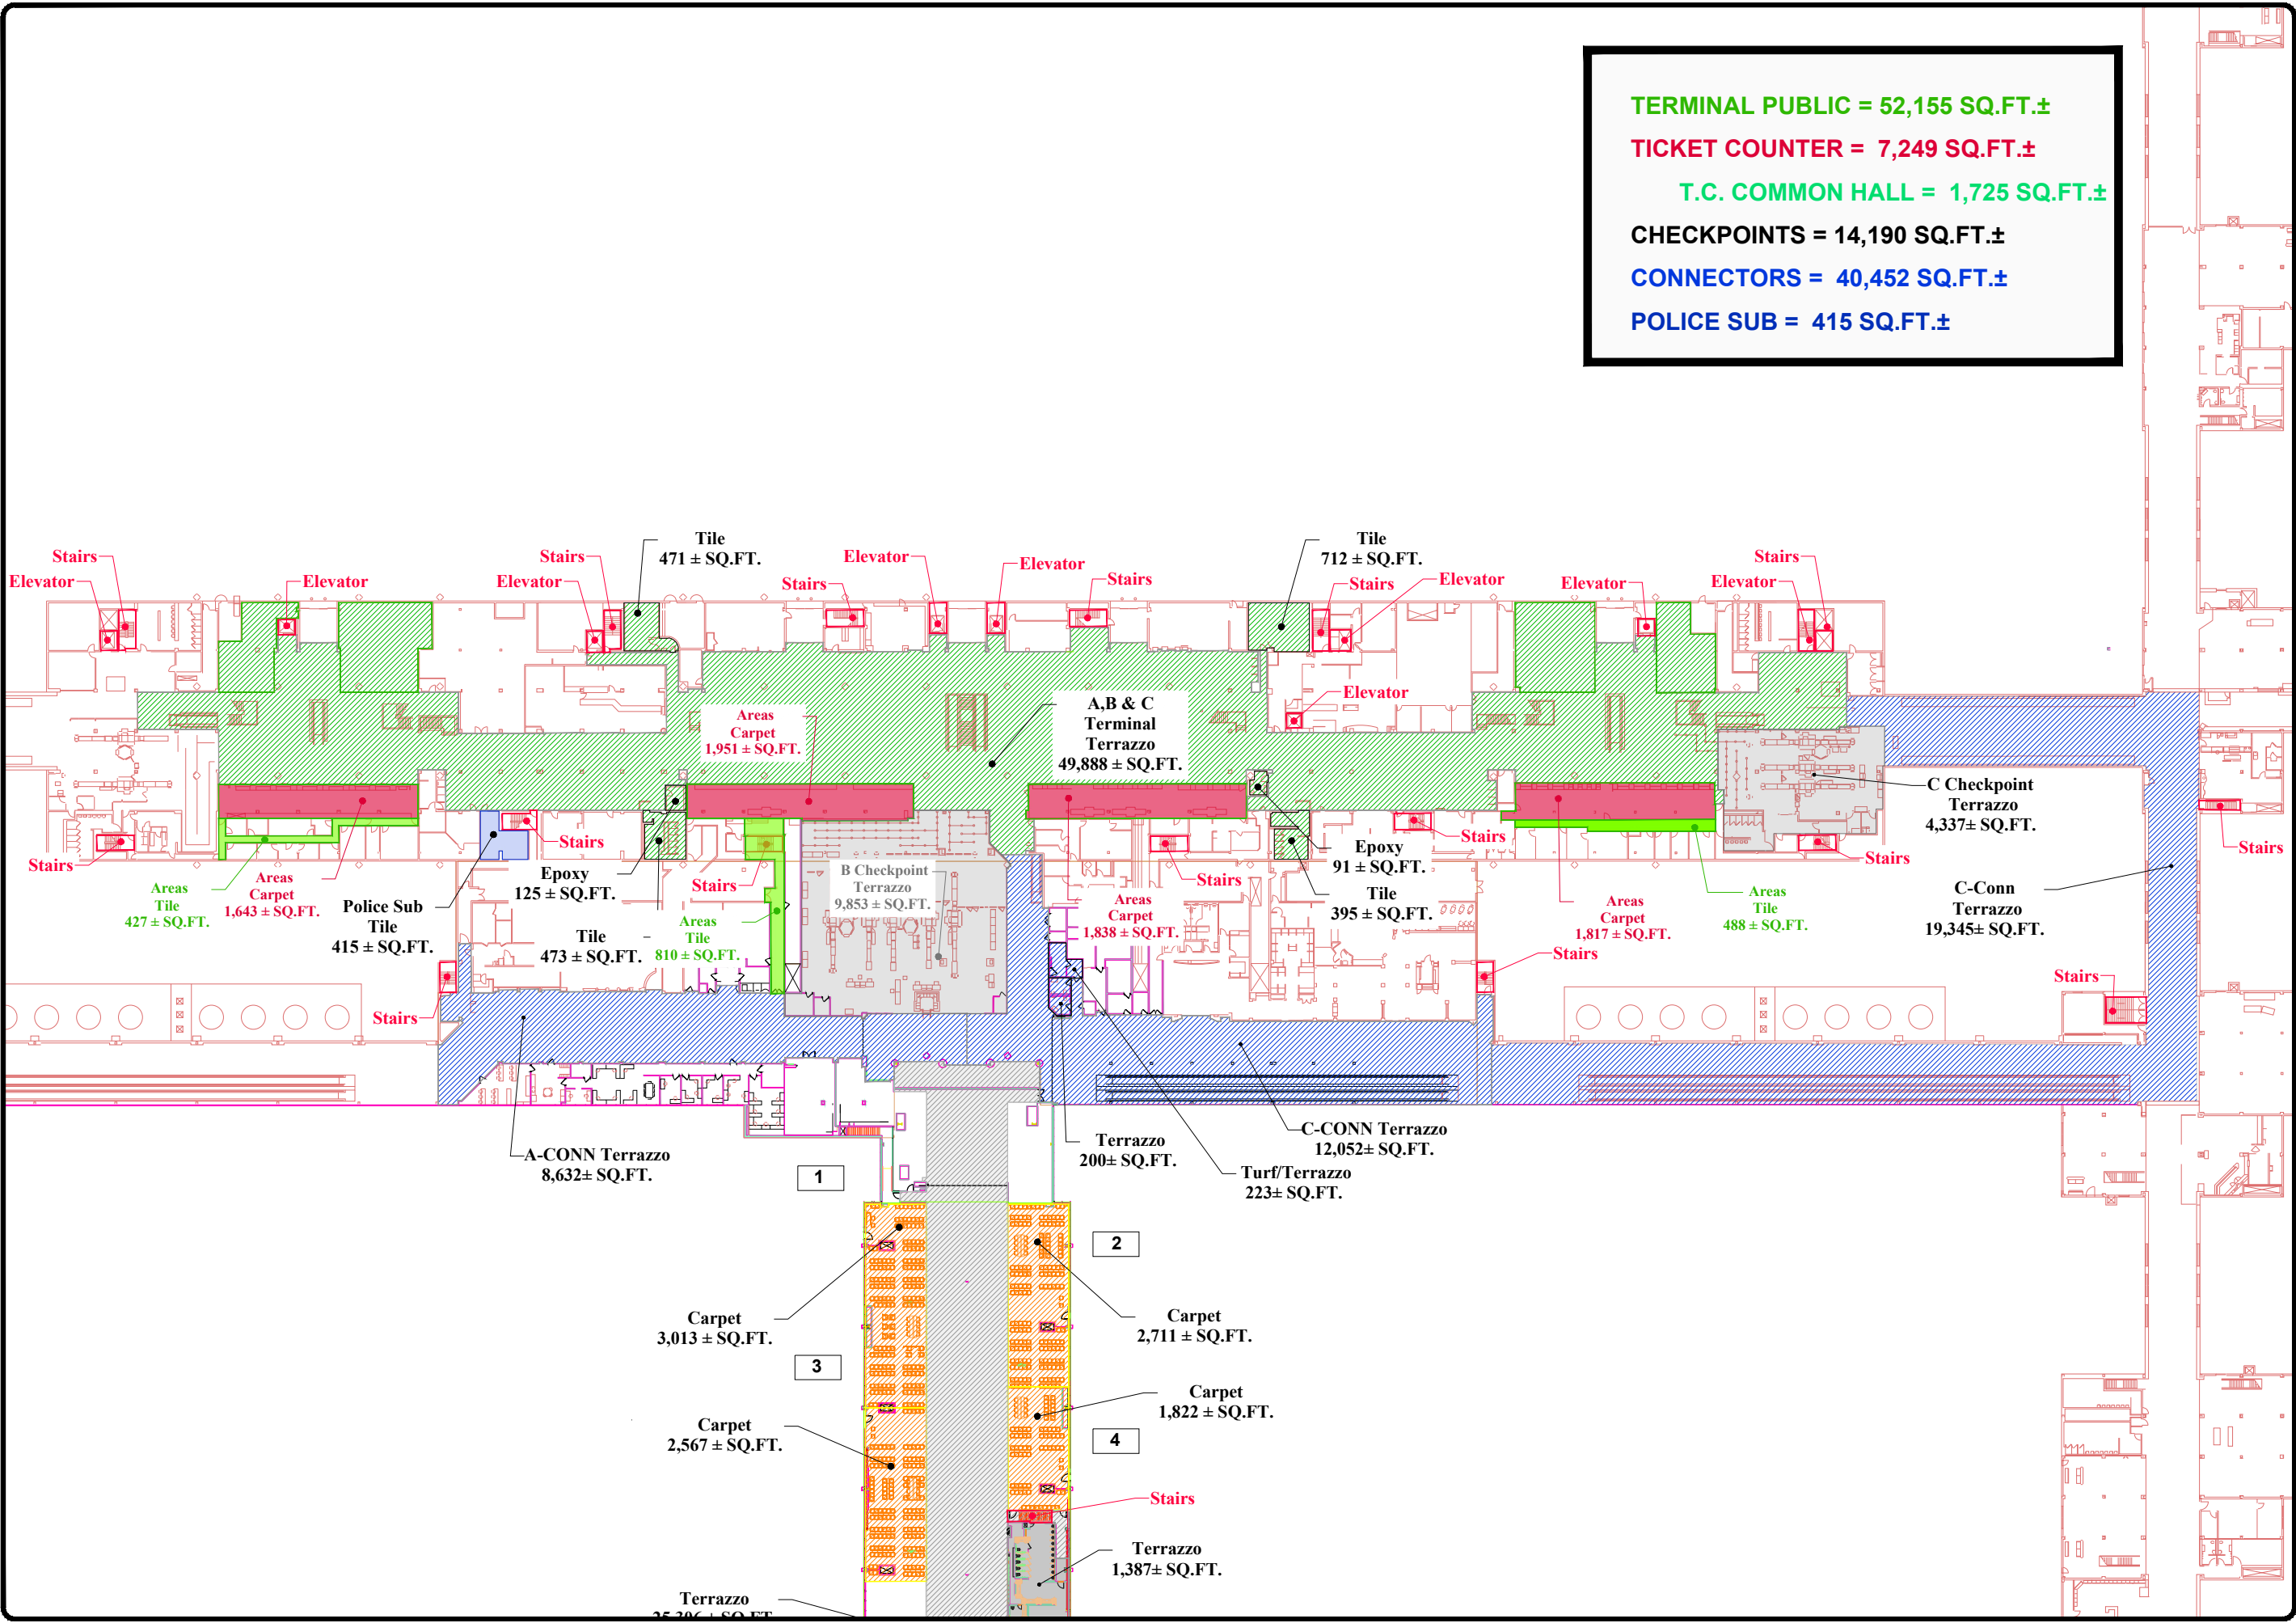

REVISIONS		
MARK	DATE	DESCRIPTION

MSCAA PROJ. NO. .

PROJECT:
CONCOURSE FLOORING

SHEET TITLE:
FLOOR TYPES

REQUESTED BY: MAINT/IZS	DRAWN BY: SW
DATE: 10/23/23	SHEET NO.:
SCALE: NTS	Con.01