
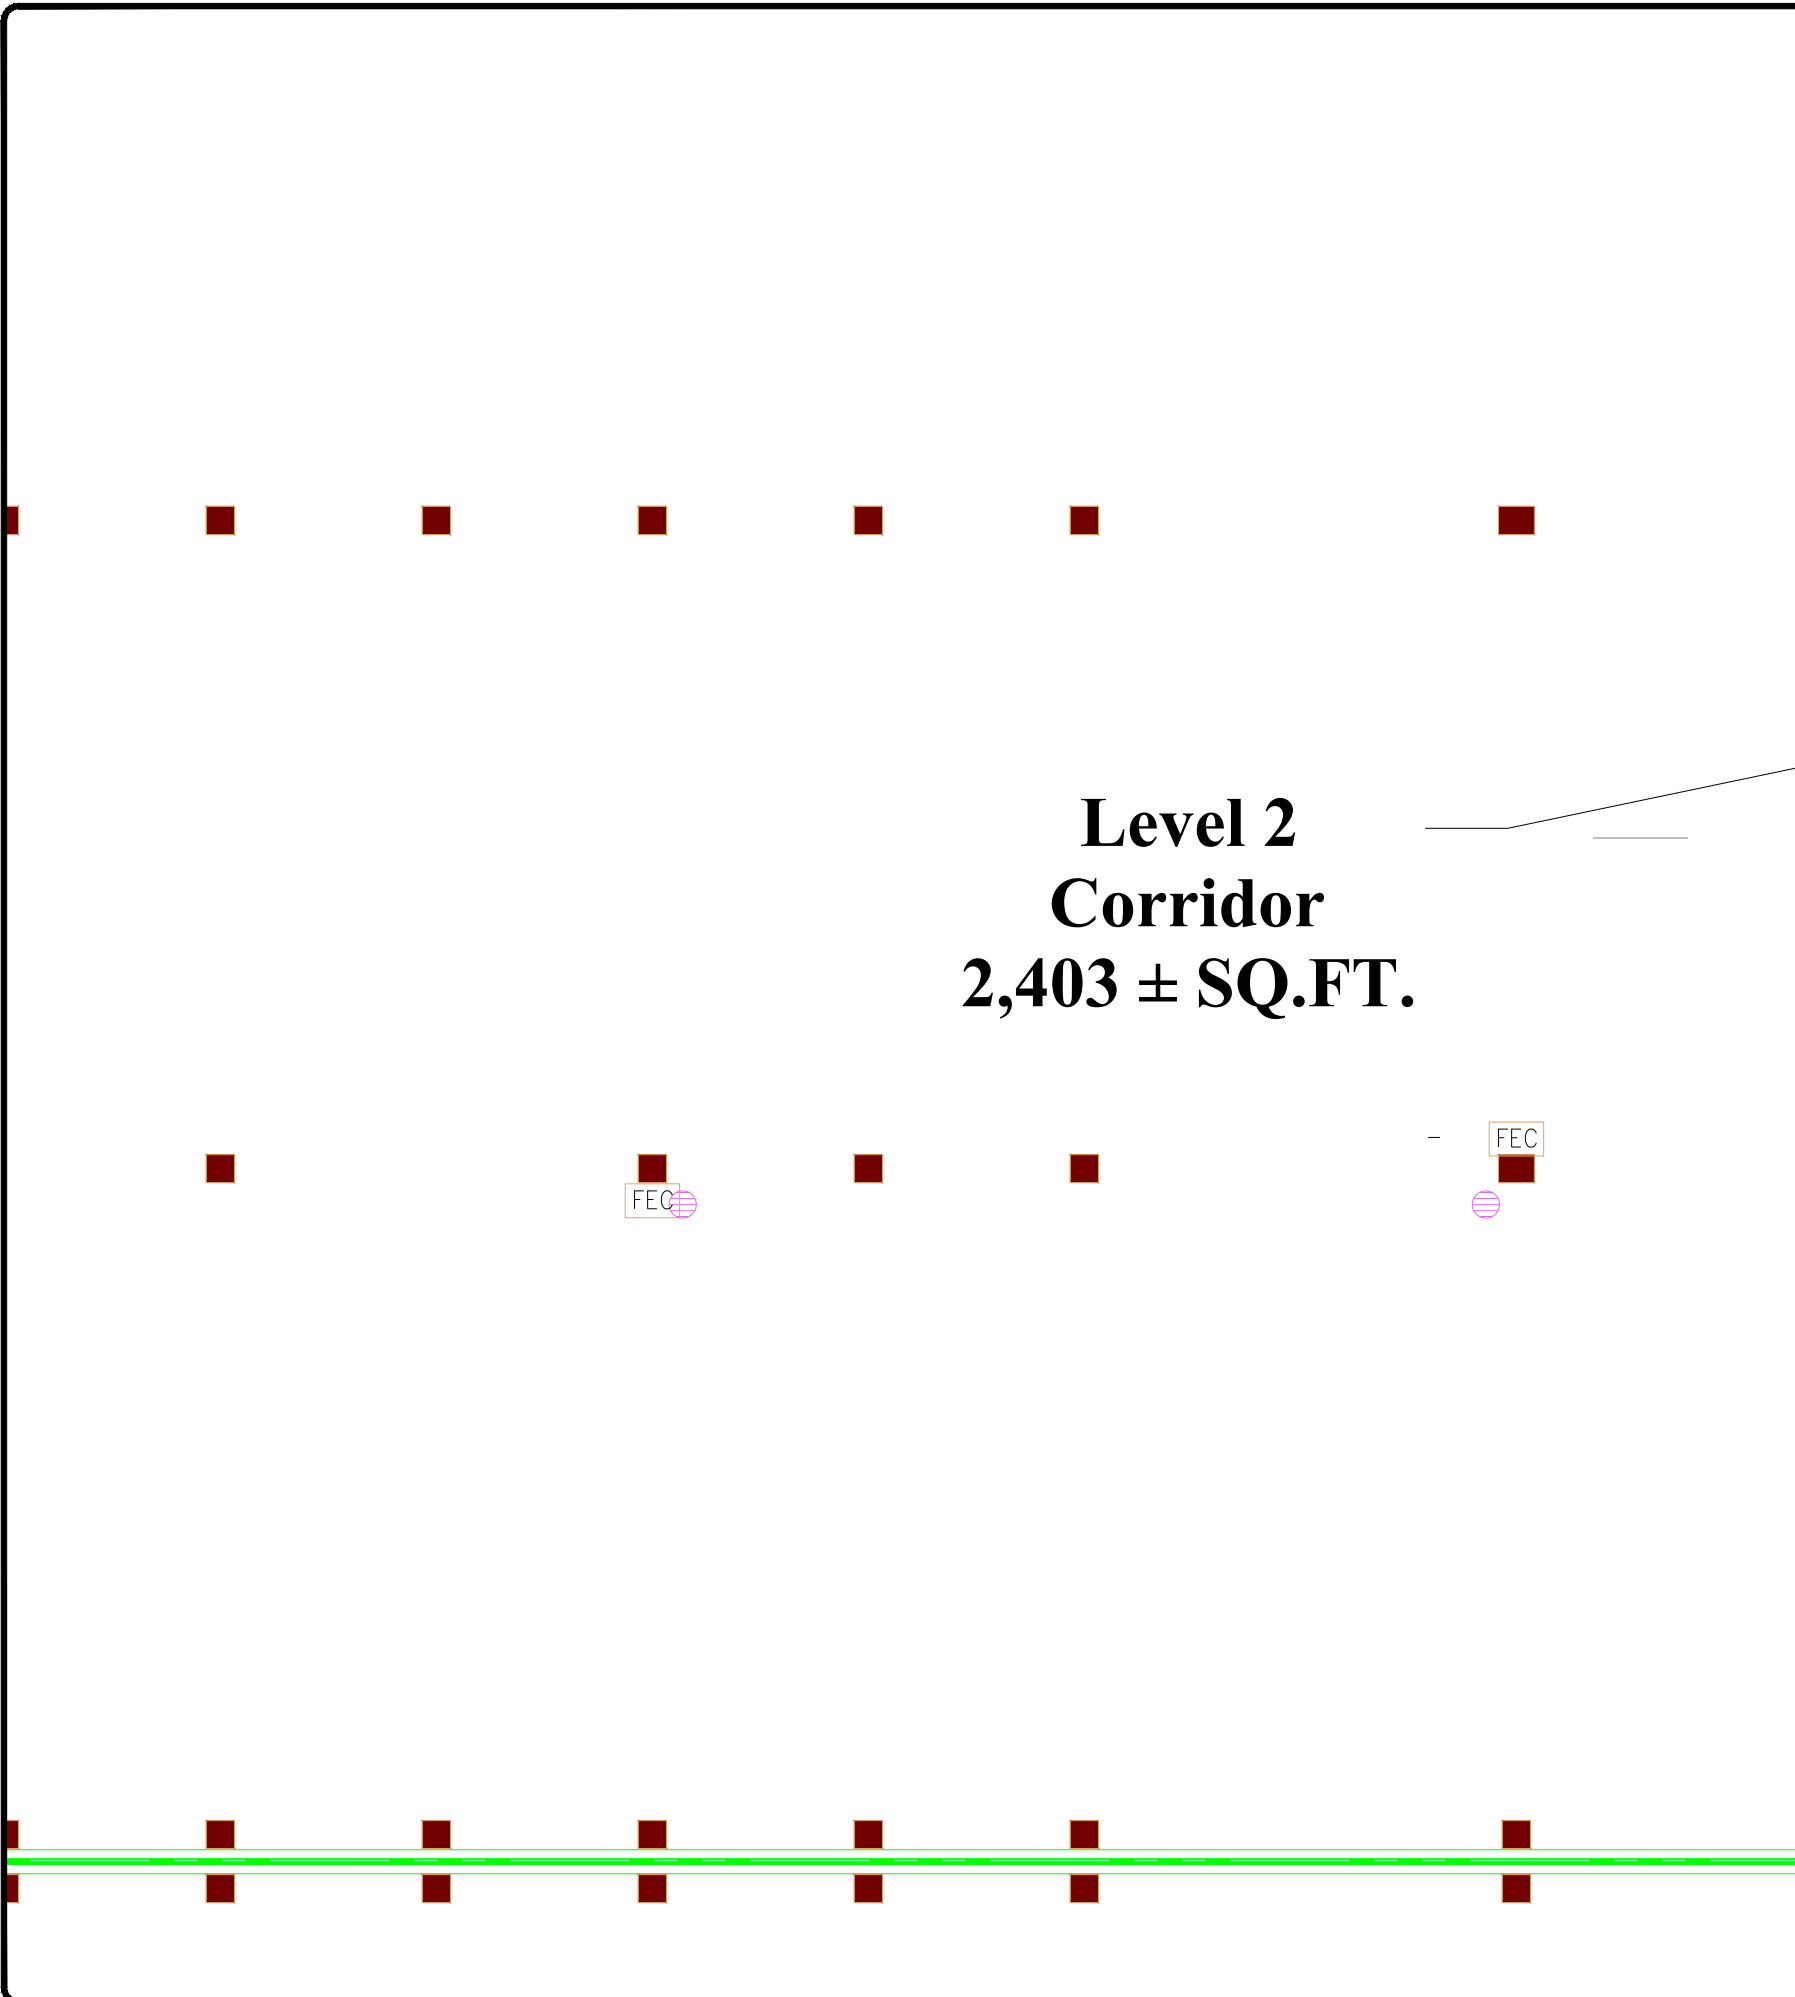


**Level 2
 Corridor
 2,403 ± SQ.FT.**

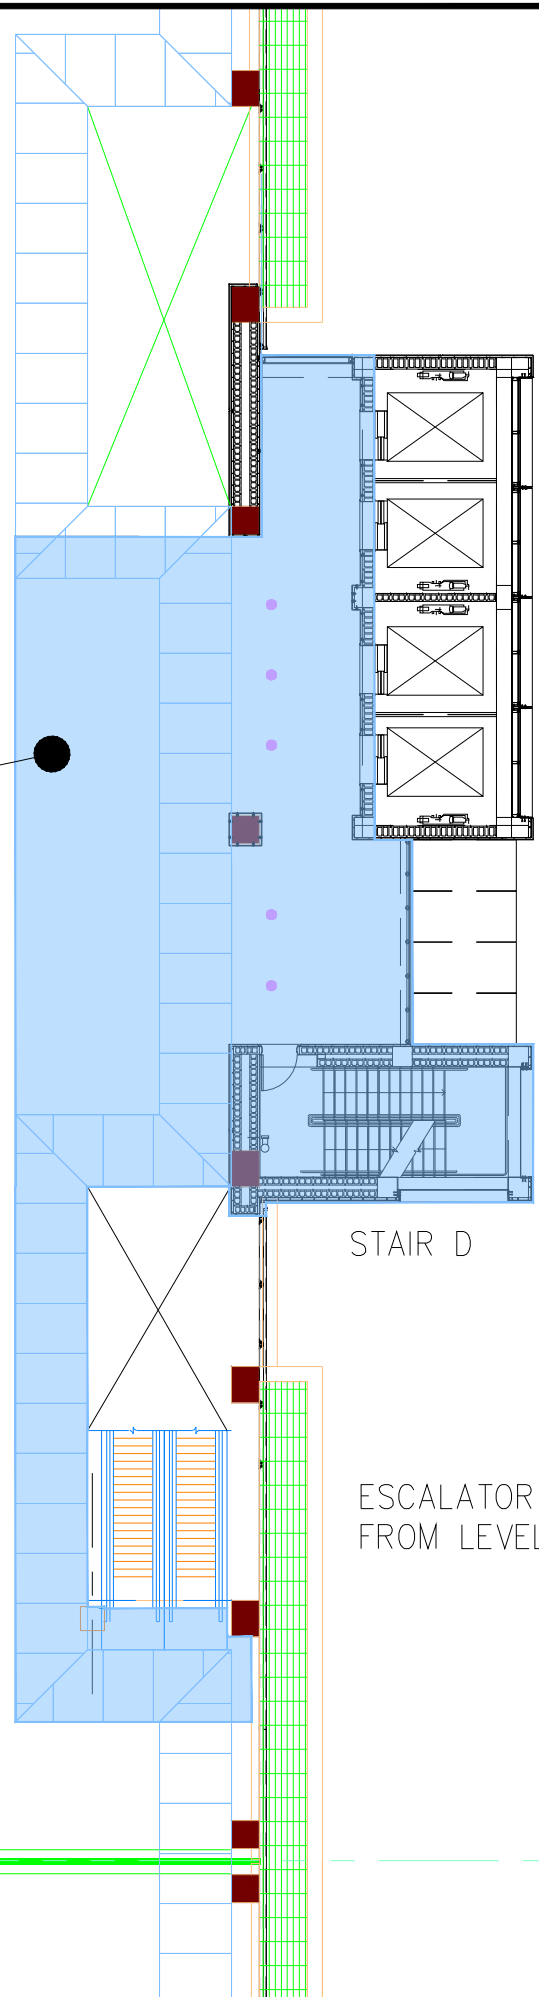

REVISIONS		
MARK	DATE	DESCRIPTION

MSCAA PROJ. NO.

PROJECT:
**ECONOMY
 PARKING
 STRUCTURE**

SHEET TITLE:
LEVEL 2

DWG. FILE NAME C:\CAD\Requests\Maintenance\Phil Florey\GIC\level 2	
REQUESTED BY: MAINTZS	DRAWN BY: SW
DATE 10/23/23	SHEET NO.
SCALE NTS	EPS.02