


A OFFICES = 6,760 SQ.FT.±
EXEC. OFFICES = 15,901 SQ.FT.±
DEV. OFFICES = 8,407 SQ.FT.±
C OFFICES = 6,646 SQ.FT.±
PUBLIC MEZZ = 15,945 SQ.FT.±

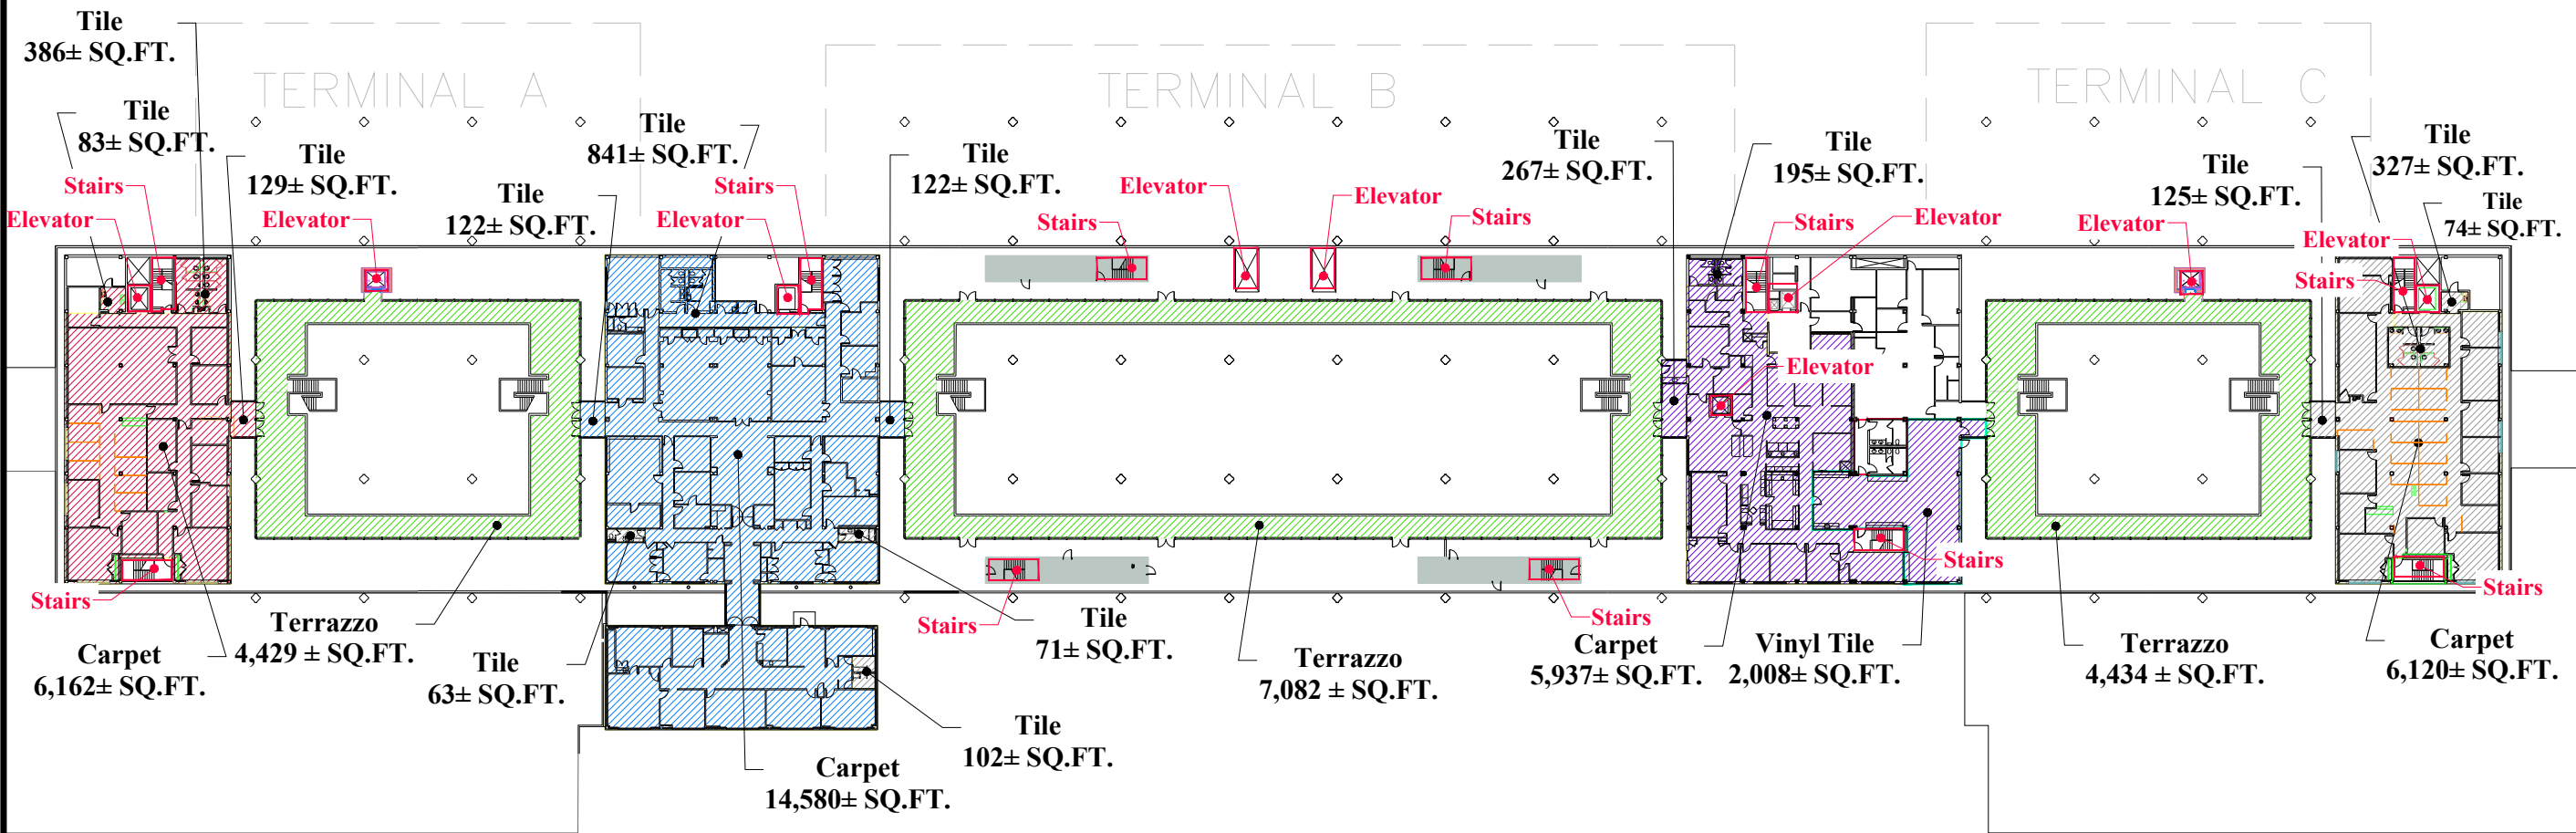

REVISIONS		
MARK	DATE	DESCRIPTION

MSCAA PROJ. NO. .

PROJECT:
MEZZANINE FLOORING

SHEET TITLE:
FLOOR TYPES

DWG. FILE NAME Floor Types	
REQUESTED BY: MAIN/ZS	DRAWN BY: SW
DATE 10/23/23	SHEET NO.
SCALE NTS	Mez.01