

**Project Center = 15,482 SQ.FT.±**

**Vinyl  
909 ± SQ.FT.**

**Vinyl  
909 ± SQ.FT.**

**Areas  
Carpet  
10,121 ± SQ.FT.**

**Vinyl  
1,234 ± SQ.FT.**

**Vinyl  
511 ± SQ.FT.**

**Tile  
558 ± SQ.FT.**


**Vinyl  
145 ± SQ.FT.**

**Vinyl  
195 ± SQ.FT.**

**Vinyl  
217 ± SQ.FT.**

**Tile  
69 ± SQ.FT.**

**Vinyl  
614 ± SQ.FT.**

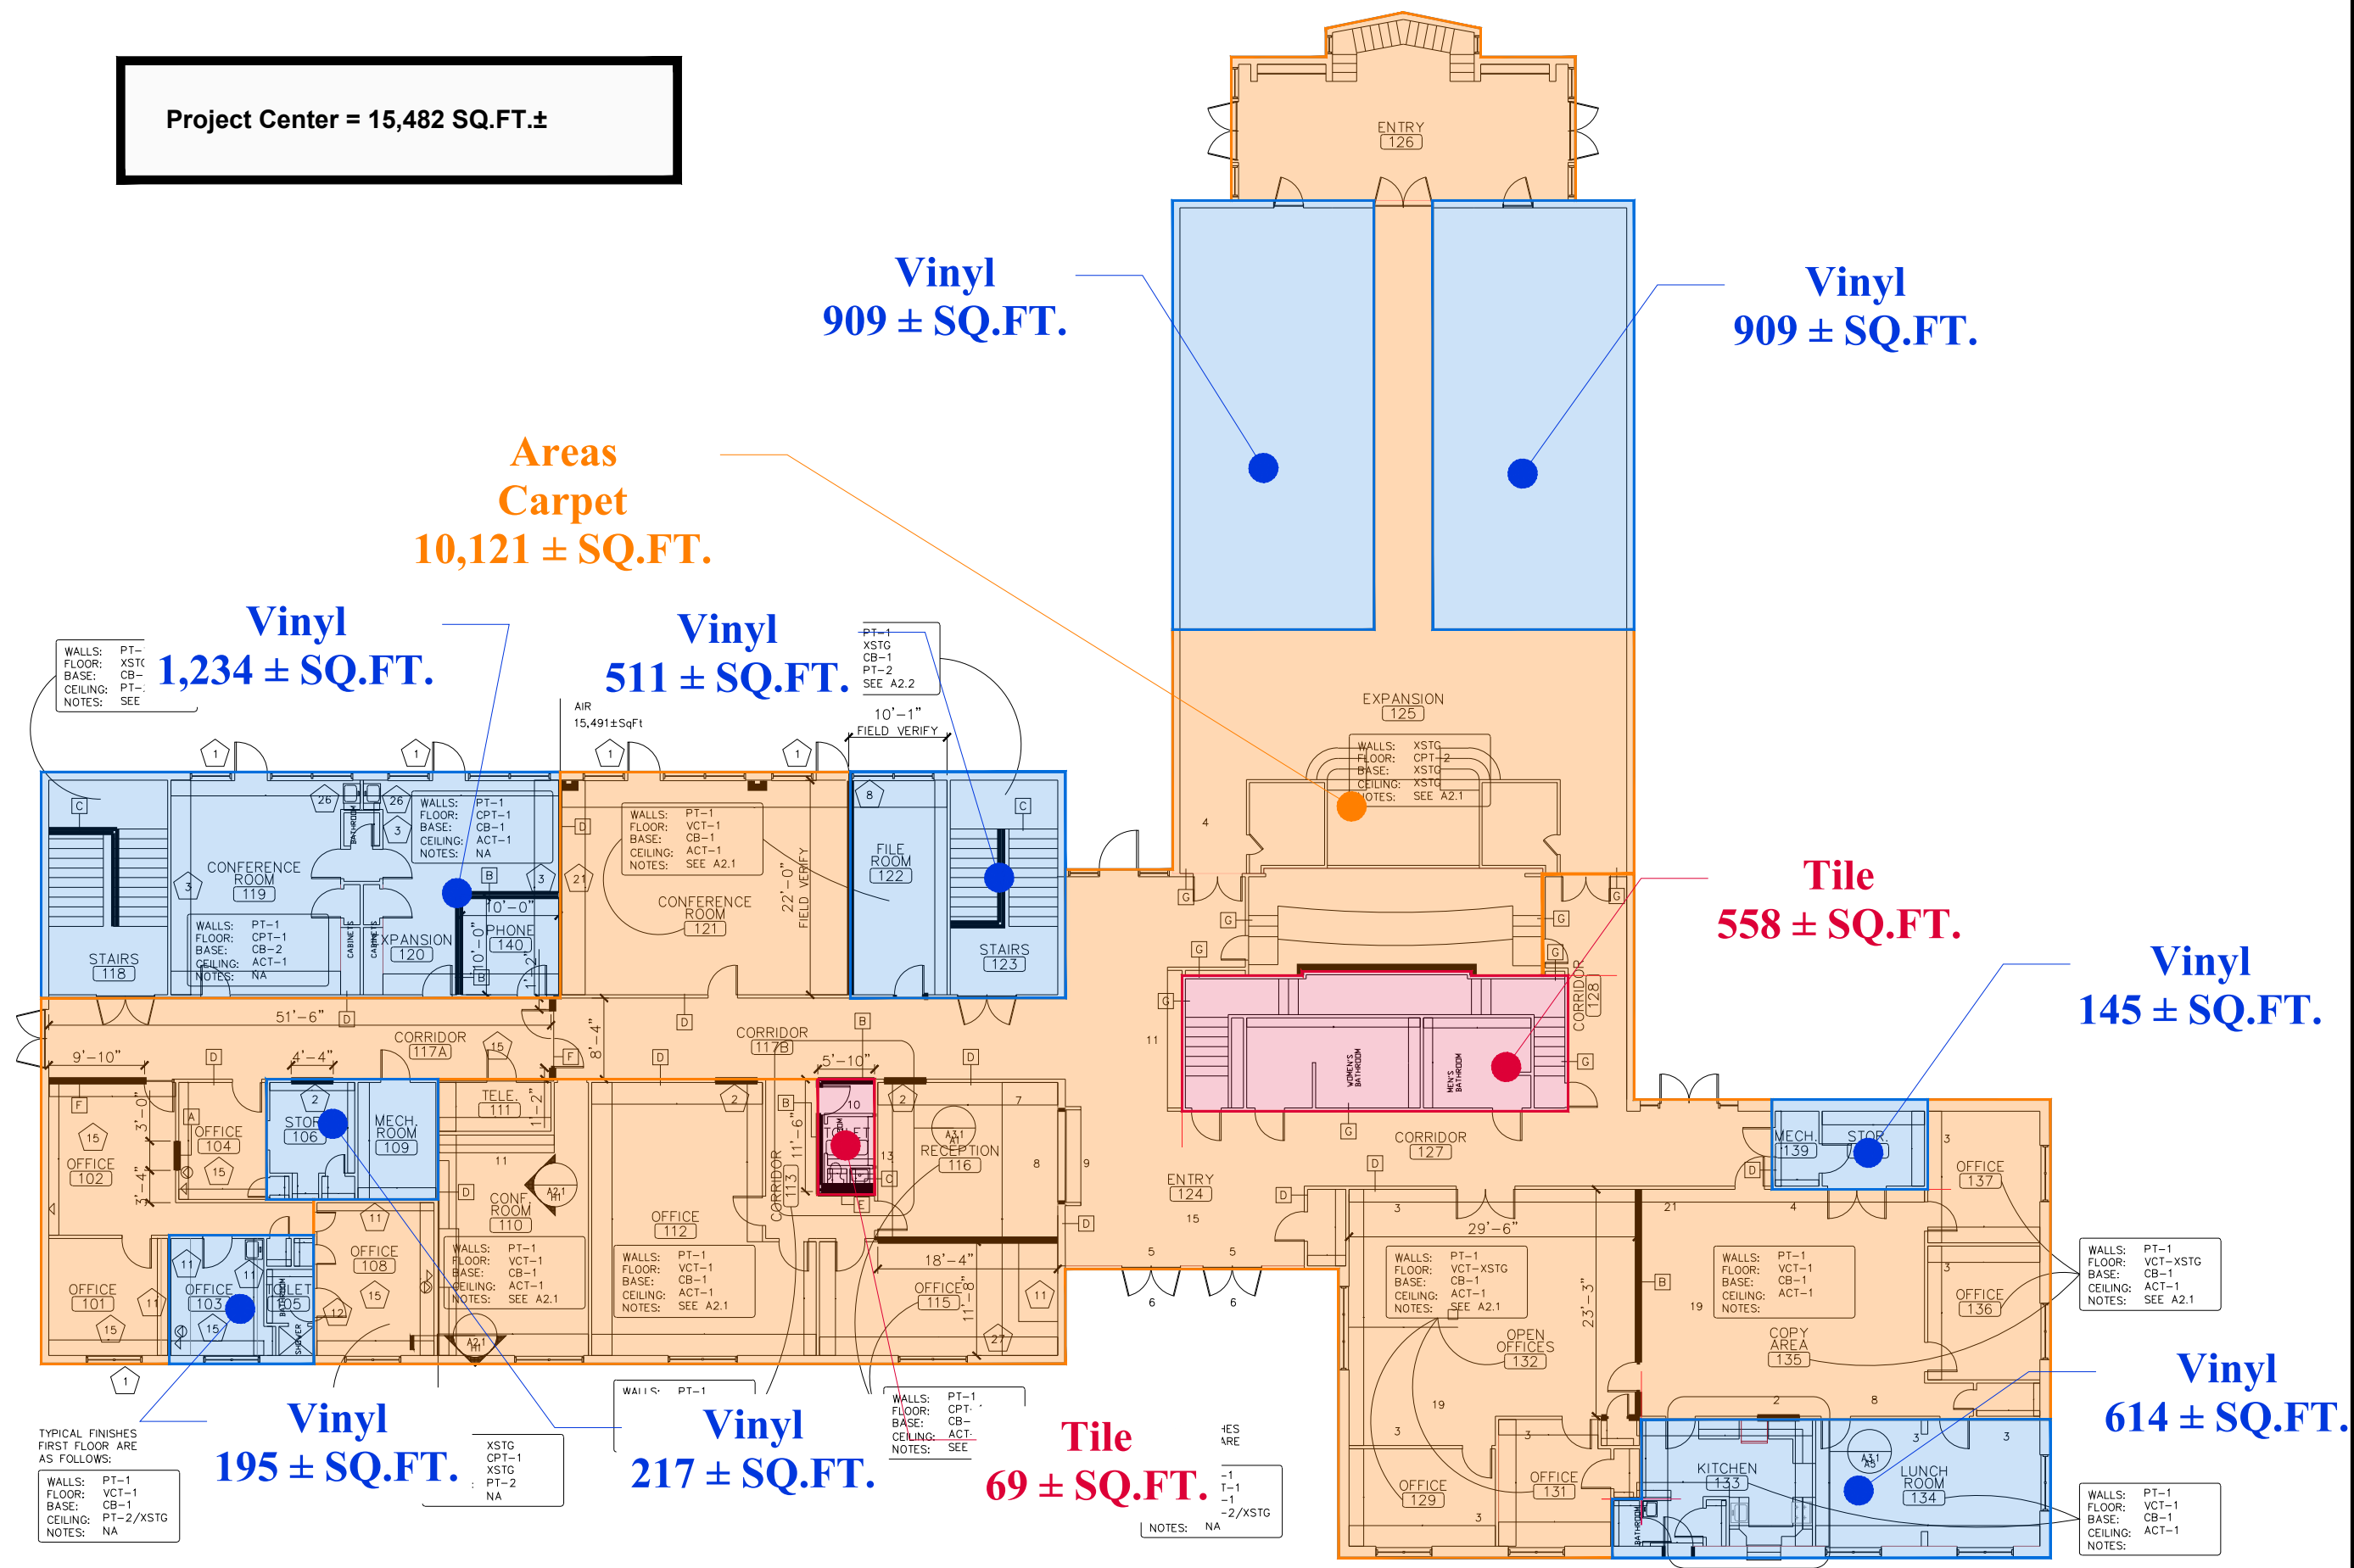

TYPICAL FINISHES  
FIRST FLOOR ARE  
AS FOLLOWS:

WALLS: PT-1  
FLOOR: VCT-1  
BASE: CB-1  
CEILING: PT-2/XSTG  
NOTES: NA

XSTG  
CPT-1  
XSTG  
PT-2  
NA

NOTES: NA

-1  
T-1  
-1  
-2/XSTG

WALLS: PT-1  
FLOOR: VCT-XSTG  
BASE: CB-1  
CEILING: ACT-1  
NOTES: SEE A2.1

WALLS: PT-1  
FLOOR: VCT-1  
BASE: CB-1  
CEILING: ACT-1  
NOTES:

REVISIONS		
MARK	DATE	DESCRIPTION

MSCAA PROJ. NO.

PROJECT:  
**PROJECT CENTER  
1st Floor**

SHEET TITLE:  
**FLOOR TYPES**

DWG. FILE NAME	FLOOR TYPES
REQUESTED BY: MAIN/ZS	DRAWN BY: SW
DATE 10/25/23	SHEET NO.
SCALE NTS	<b>PC.01</b>