


NEW  
GARAGE

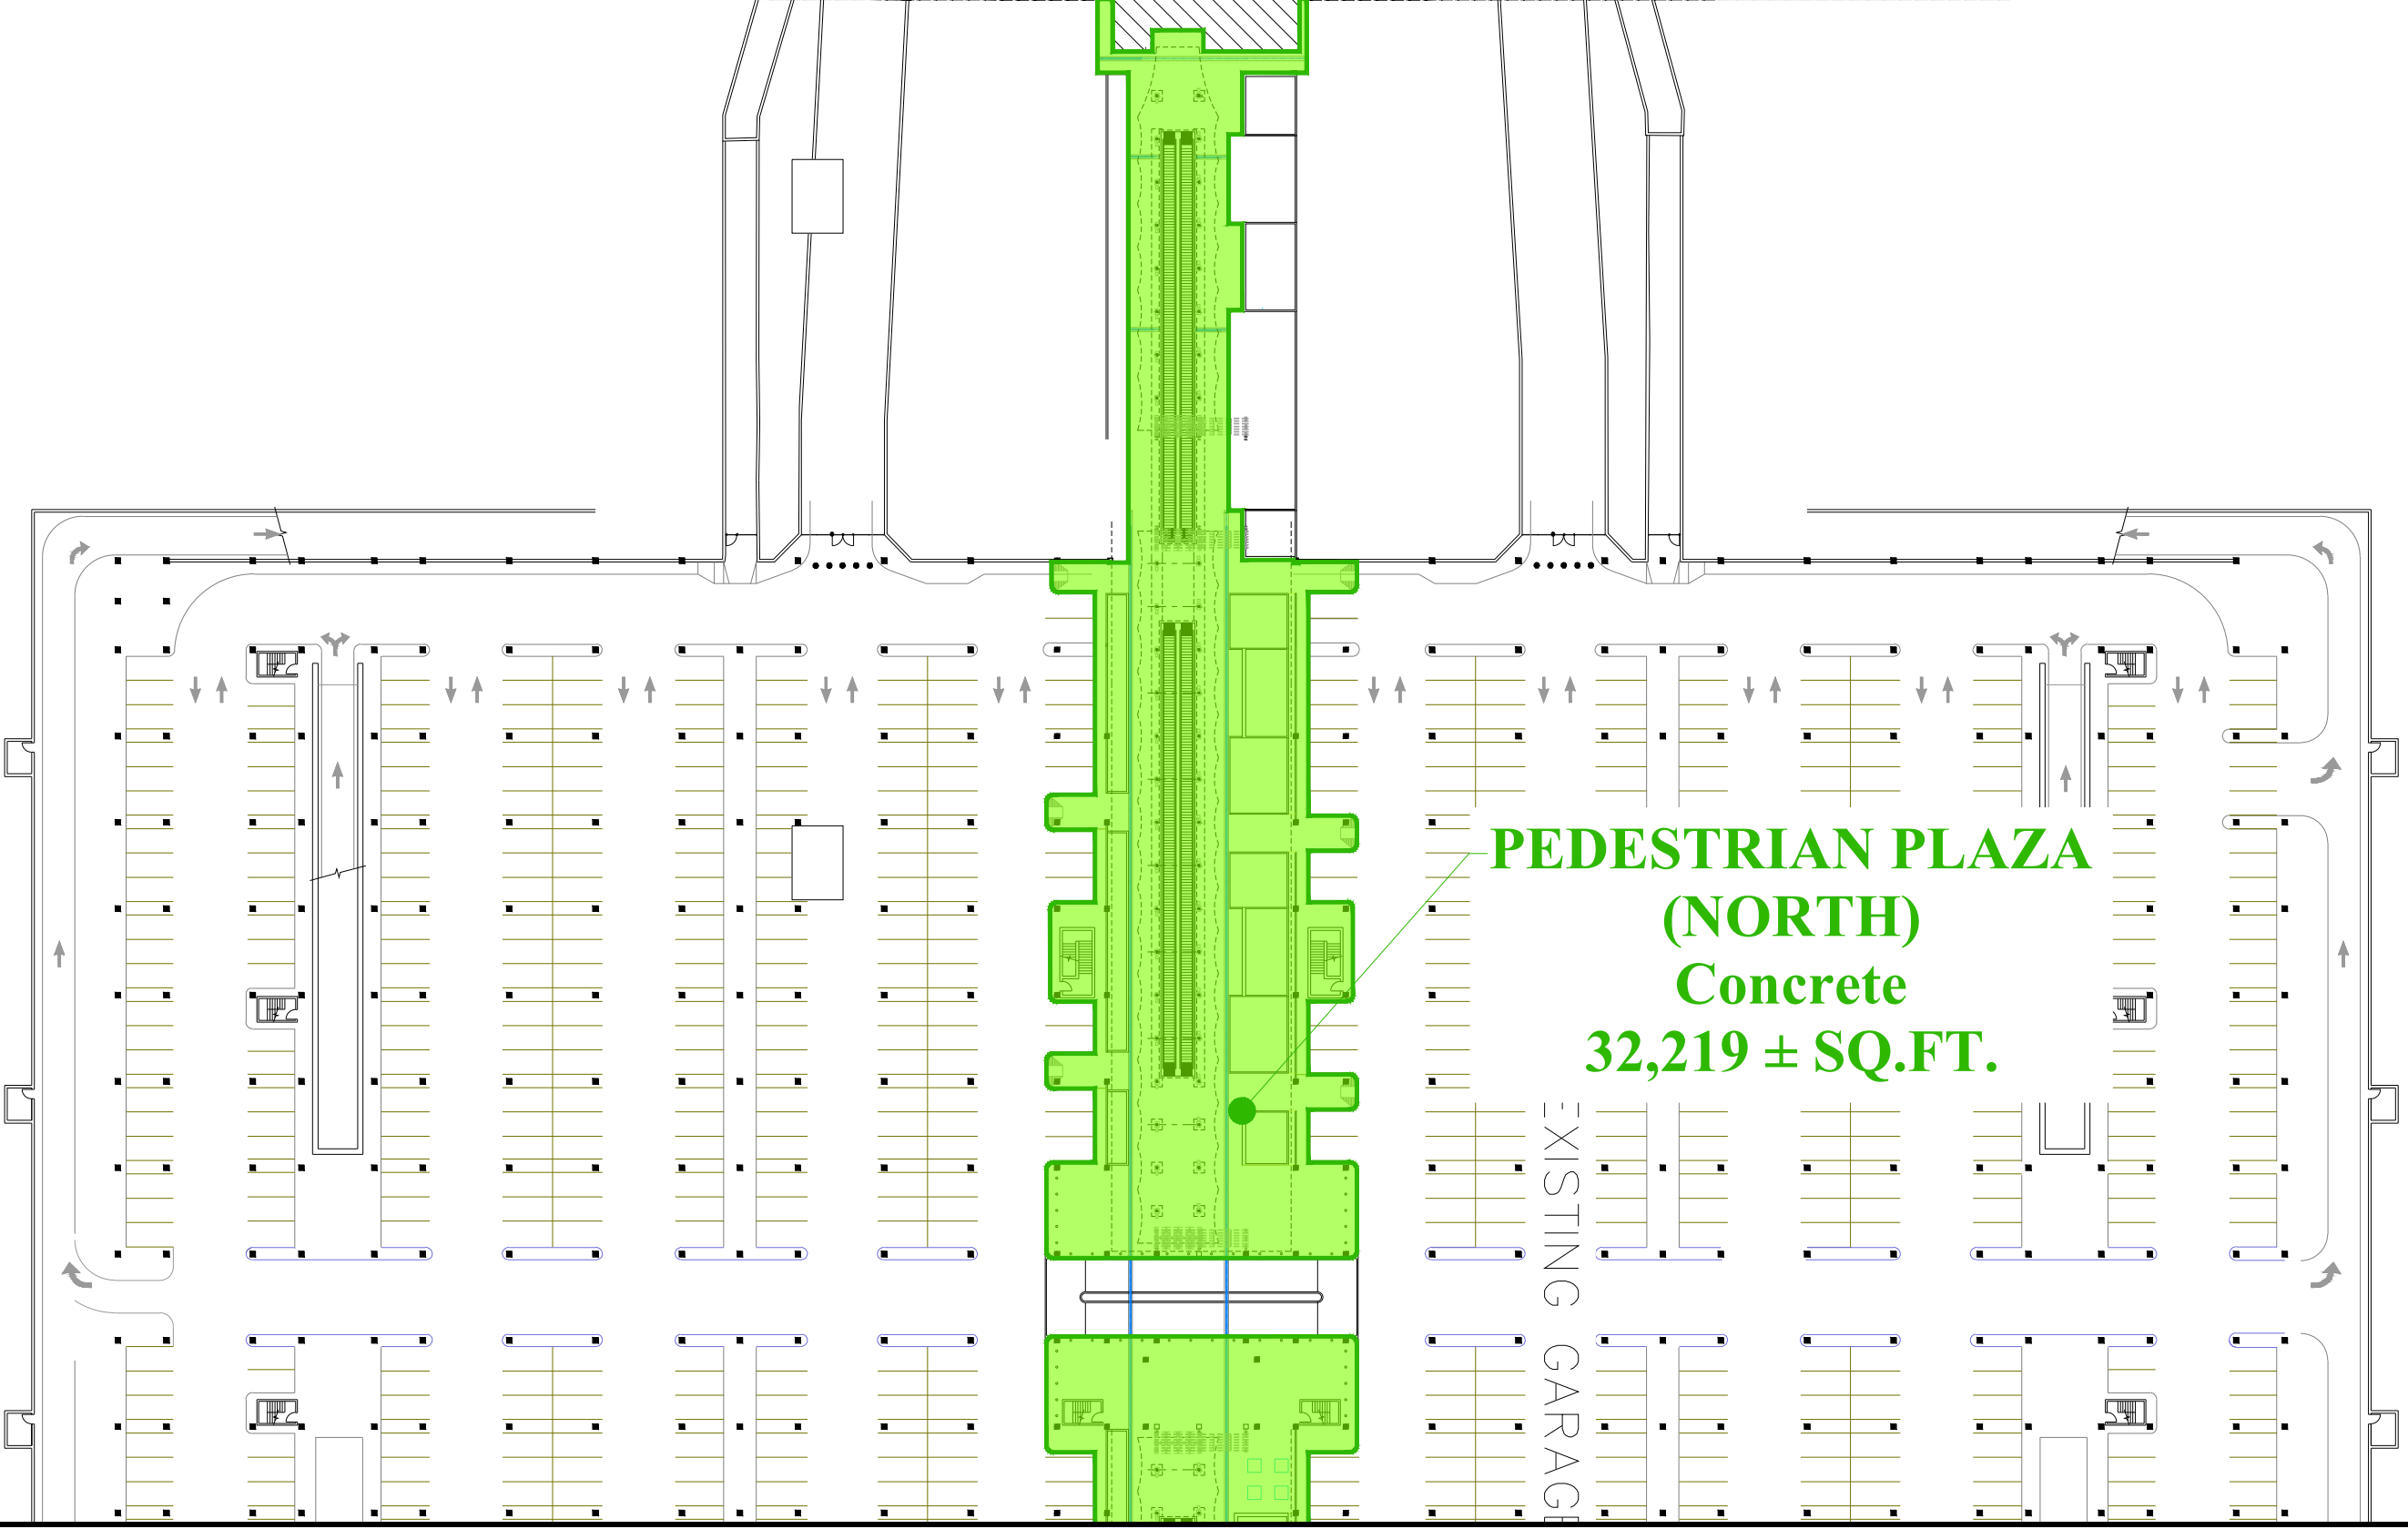

**PEDESTRIAN PLAZA  
(NORTH)**  
Concrete  
32,219 ± SQ.FT.

EXISTING GARAGE

REVISIONS		
MARK	DATE	DESCRIPTION

MSCAA PROJ. NO. .

PROJECT:  
**TUNNEL FLOORING**

SHEET TITLE:  
**FLOOR TYPES**

DWG. FILE NAME Floor Types	DRAWN BY: SW
REQUESTED BY: MAIN/ZS	SHEET NO. Tun.02
DATE 09/21/23	SCALE NTS